

KEYNOTES

- 206 STEEL BOLLARD, CONCRETE-FILLED PAINTED SAFETY YELLOW.
305 OVERFLOW SCUPPER.
401 RIBBED PRECAST INSULATED CONCRETE PANEL (WHITE FLEXWALL), 2400MM WIDE.
402 LIGHT GREY METAL COMPOSITE PANEL SYSTEM WITH OVERHANG.
403 CURTAIN WALL GLAZING SYSTEM W/ BIRD SAFE TREATMENT AS PER REQUIREMENT BIRD SAFE DESIGN STANDARDS.
404 SPANDREL PANEL IN CURTAIN WALL GLAZING SYSTEM.
405 CANOPY WITH ALUMINUM COMPOSITE PANEL FASCIA AND METAL SOFFIT.
409 CONTINUOUS METAL GAP FLASHING.
412 HOLLOW METAL MAN DOOR, PAINTED AT ALL WAREHOUSES EXITS.
413 SEE WALL TYPE W2.
415 LED WALL-PACK LIGHT FIXTURE.
419 ALUMINUM STOREFRONT DOUBLE DOORS IN CURTAIN WALL SYSTEM.
420 FLAT BAND ALONG FLEX PRECAST SYSTEM, AS SHOWN.
421 ROOF LINE BEYOND.
423 FINISH GRADE VARIES.

LEGENDS

- GLASS:**
- VISION GLASS
VISION PANEL - GRAY (VITRO SOLARGRAY)
6mm FLOAT GLASS, DOUBLE SEALED INSULATED GLAZED UNIT WITH OUTER SHEET WITH BIRD FRIENDLY PATTERN
- COLOUR 1 SPANDREL
COLOUR GRAY #3384 CYBERSPACE VITRO CLEAR 6mm - OPACI-COAT-300
NOTE: INSULATED UNITS WITH METAL BACKPAN AND OUTER SHEET, WITH BIRD FRIENDLY PATTERN
- SPANDREL GLASS
COLOUR 2 SPANDREL- OPACI RC3 820 HARMONY GREY ON 6mm CLEAR INSULATED UNITS WITH METAL BACKPAN AND OUTER SHEET, WITHOUT BIRD FRIENDLY PATTERN

STRUCTURAL BRACING

ALL BIRD FRIENDLY GLASS USED ON THE ENVELOPE OF THE BUILDING TO BE:
A. DOT SIZE SHALL BE MINIMUM 5mm
B. DOT COLOUR SHALL BE OF HIGH CONTRAST IN RELATION TO THE BACKGROUND.
C. DOT SPACING SHALL BE MAXIMUM 5cm ON CENTRE.
D. UP TO 16m ABOVE GRADE.

NOTE: ALL GLAZING IN PHASE 1 AND 2 TO MATCH BUILDINGS ON WEST OF CREEK


COLOURS:

PROVIDE 1:828.8mm WIDE PAINT COLOUR MOCK-UP FULL HEIGHT OF BUILDING FOR OWNER/ARCHITECT REVIEW.

- A BASE COLOUR: WHITE INSULATED FLEXWALL PANEL
B REMOVED
C ALUMINUM COMPOSITE METAL PANEL - CHARCOAL
D WHITE STONE TILE PRODUCT SUPPLIED BY OWNER


NOTE: ALL MATERIALS, ACM PANEL, GLAZING AND PRECAST TO MATCH PHASE 1

ALL GLASS TO BE CONFORM TO THE CITY OF VAUGHAN BIRD FRIENDLY DESIGN GUIDELINES.

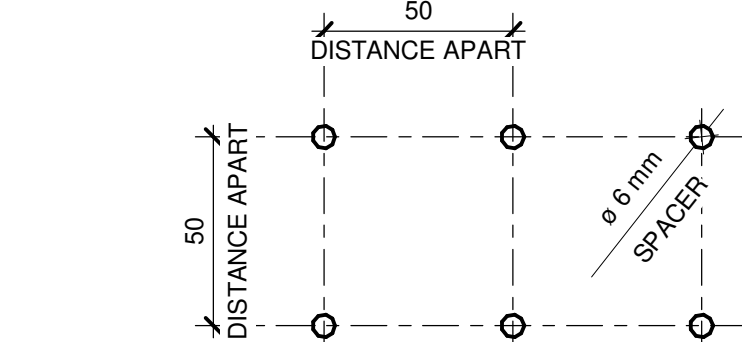

BIRDS FRIENDLY VISUAL MARKER SPACING DETAIL
APPLIED WITHIN THE FORST 12M HIGH OF THE BUILDING

KEY PLAN

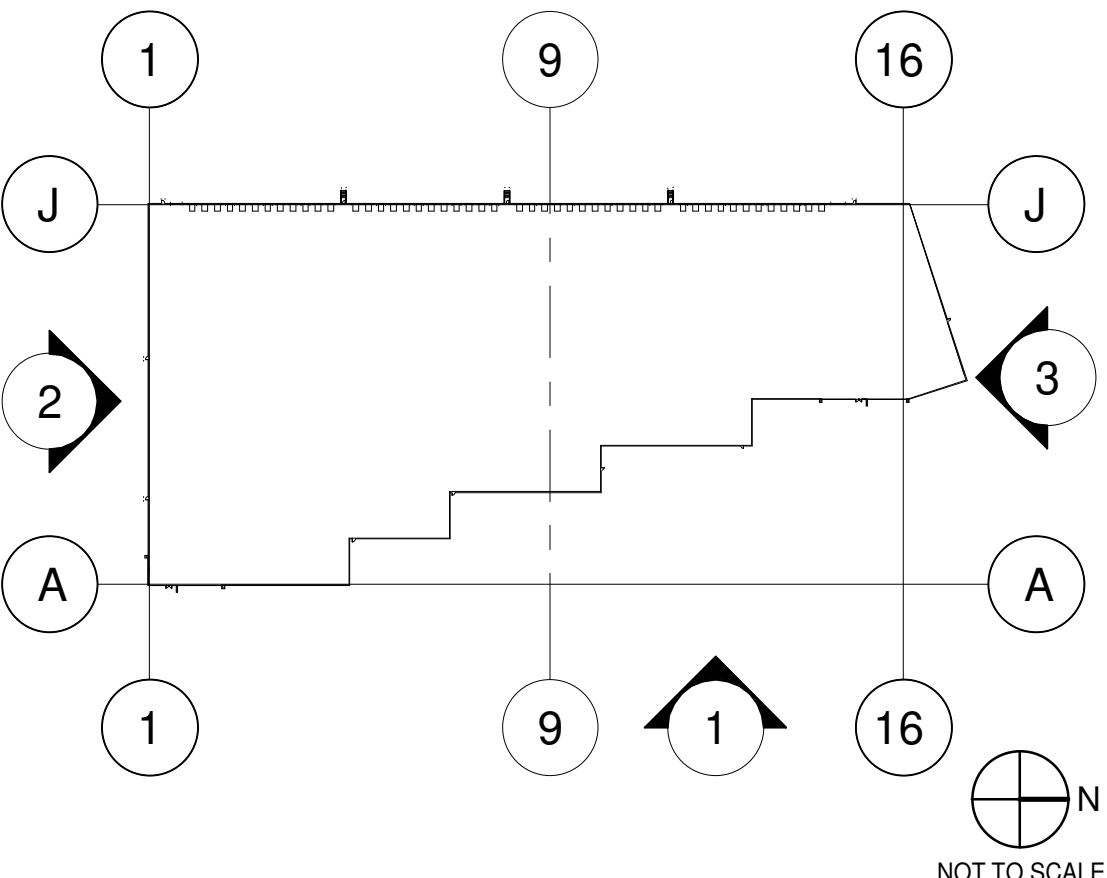

WARE MALCOMB

Leading Design for Commercial Real Estate

architecture
planning
interiors
graphics
civil engineering

4260 Highway 7, Suite 300
Vaughan, Ontario, L4H 0R1
P 905.850.4696
a business name of WMA Inc.

anatolia
CAPITAL CORP

ANATOLIA 9151

700 ANATOLIAN DRIVE
VAUGHAN, ONTARIO

BUILDING 2 - EXTERIOR ELEVATIONS






DATE	REMARKS
03-04-2020	50% CLIENT PROGRESS REVIEW
17-04-2020	ISSUE FOR SPA
06-03-2020	ISSUED FOR COORDINATION
2023-03-14	SPA SET
2023-04-03	ISSUED FOR SPA AMENDMENT
2023-07-28	RE-ISSUED FOR SPA

PA/PM:	B. GHOLIZADEH
DRAWN BY:	D.V./O.T.
JOB NO.:	TOR18-0077-00

SHEET

A4.2


BUILDING 2

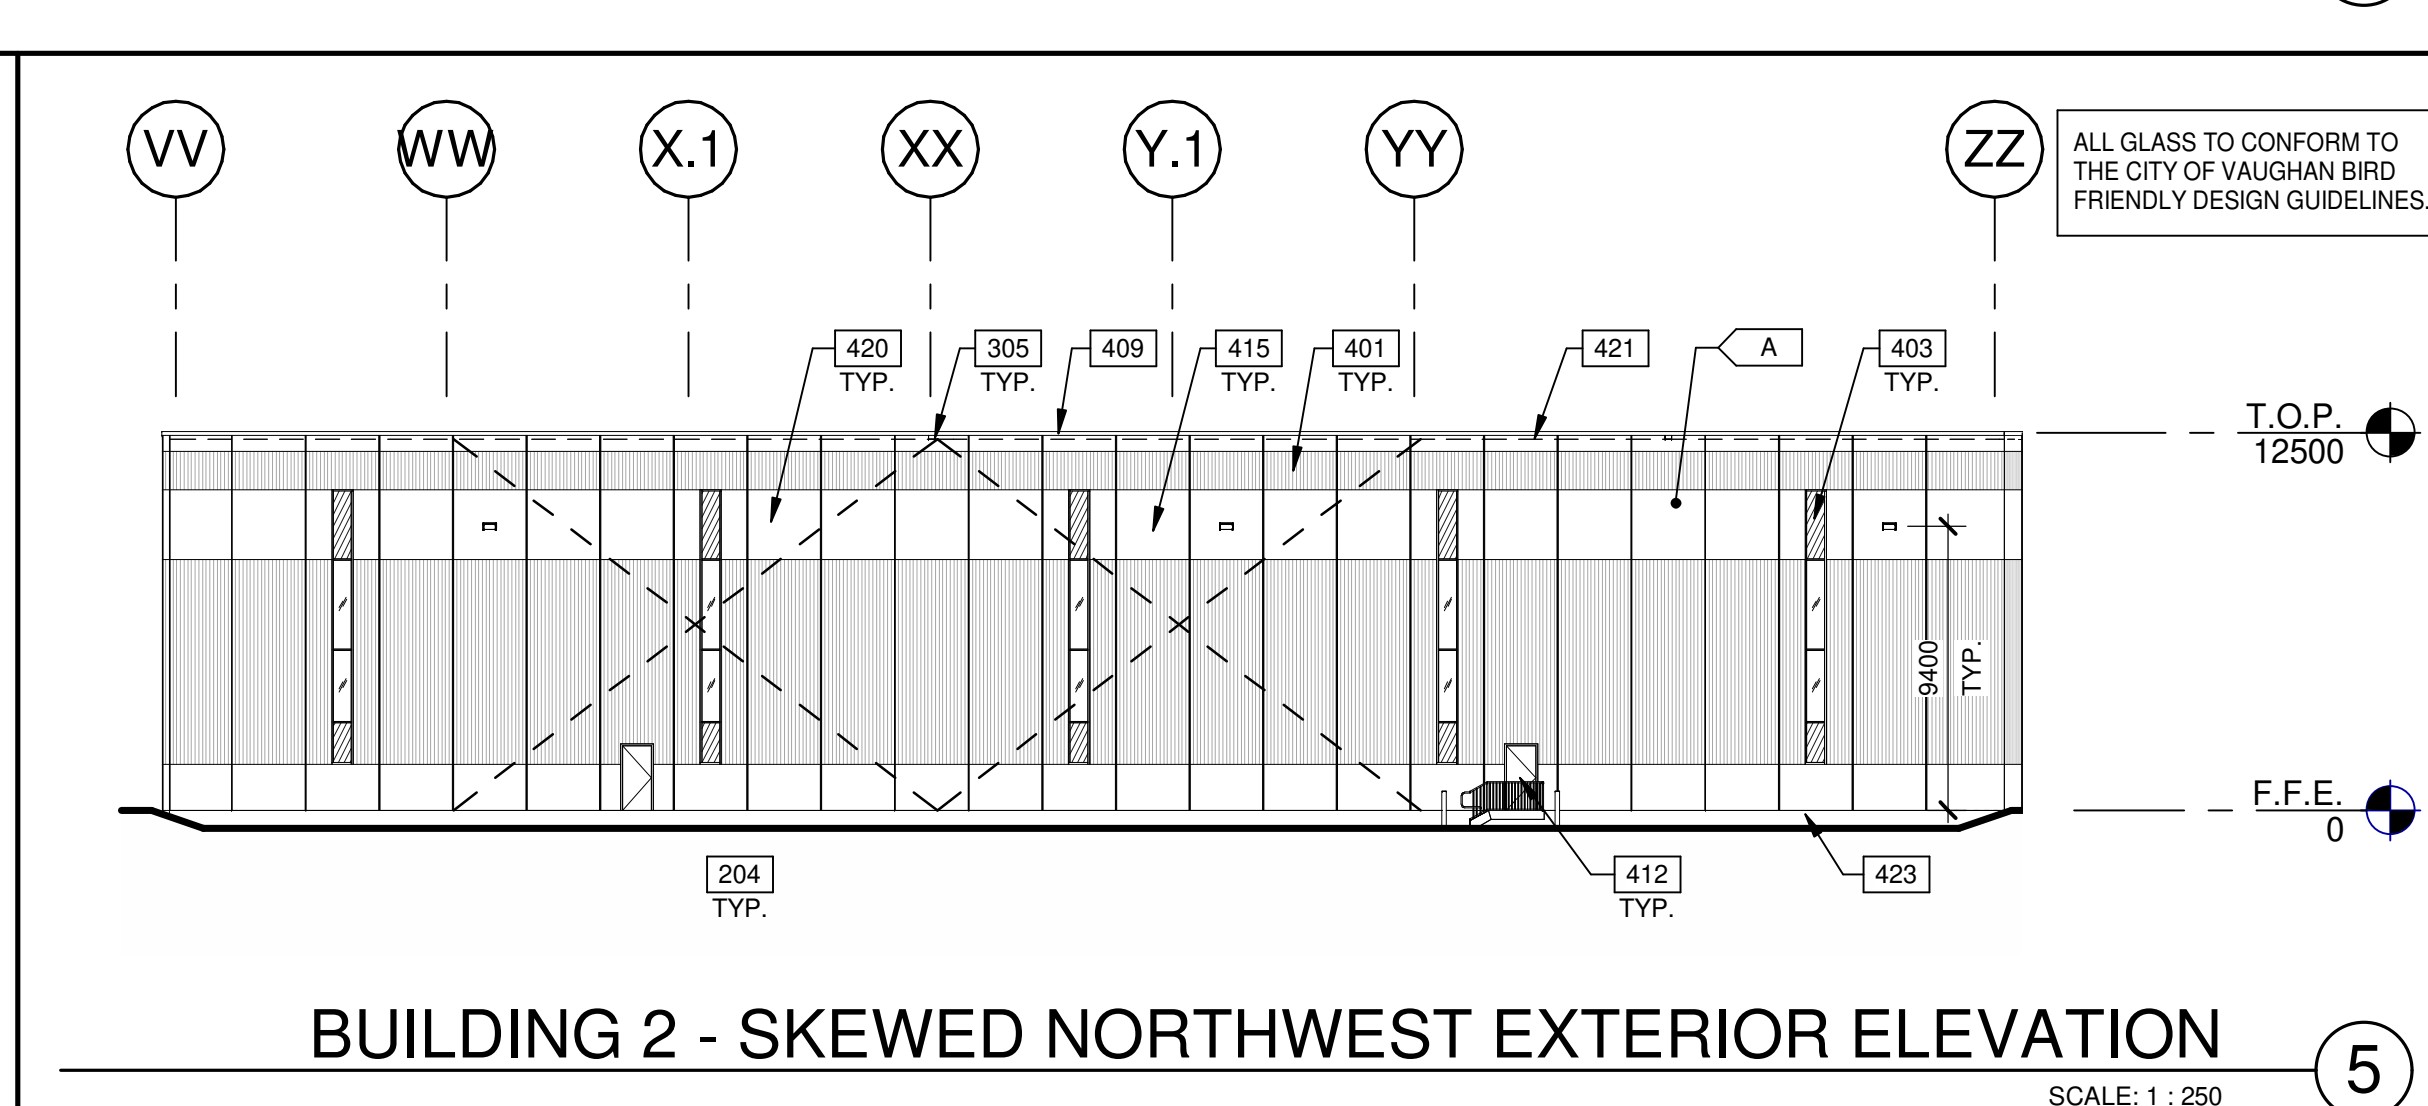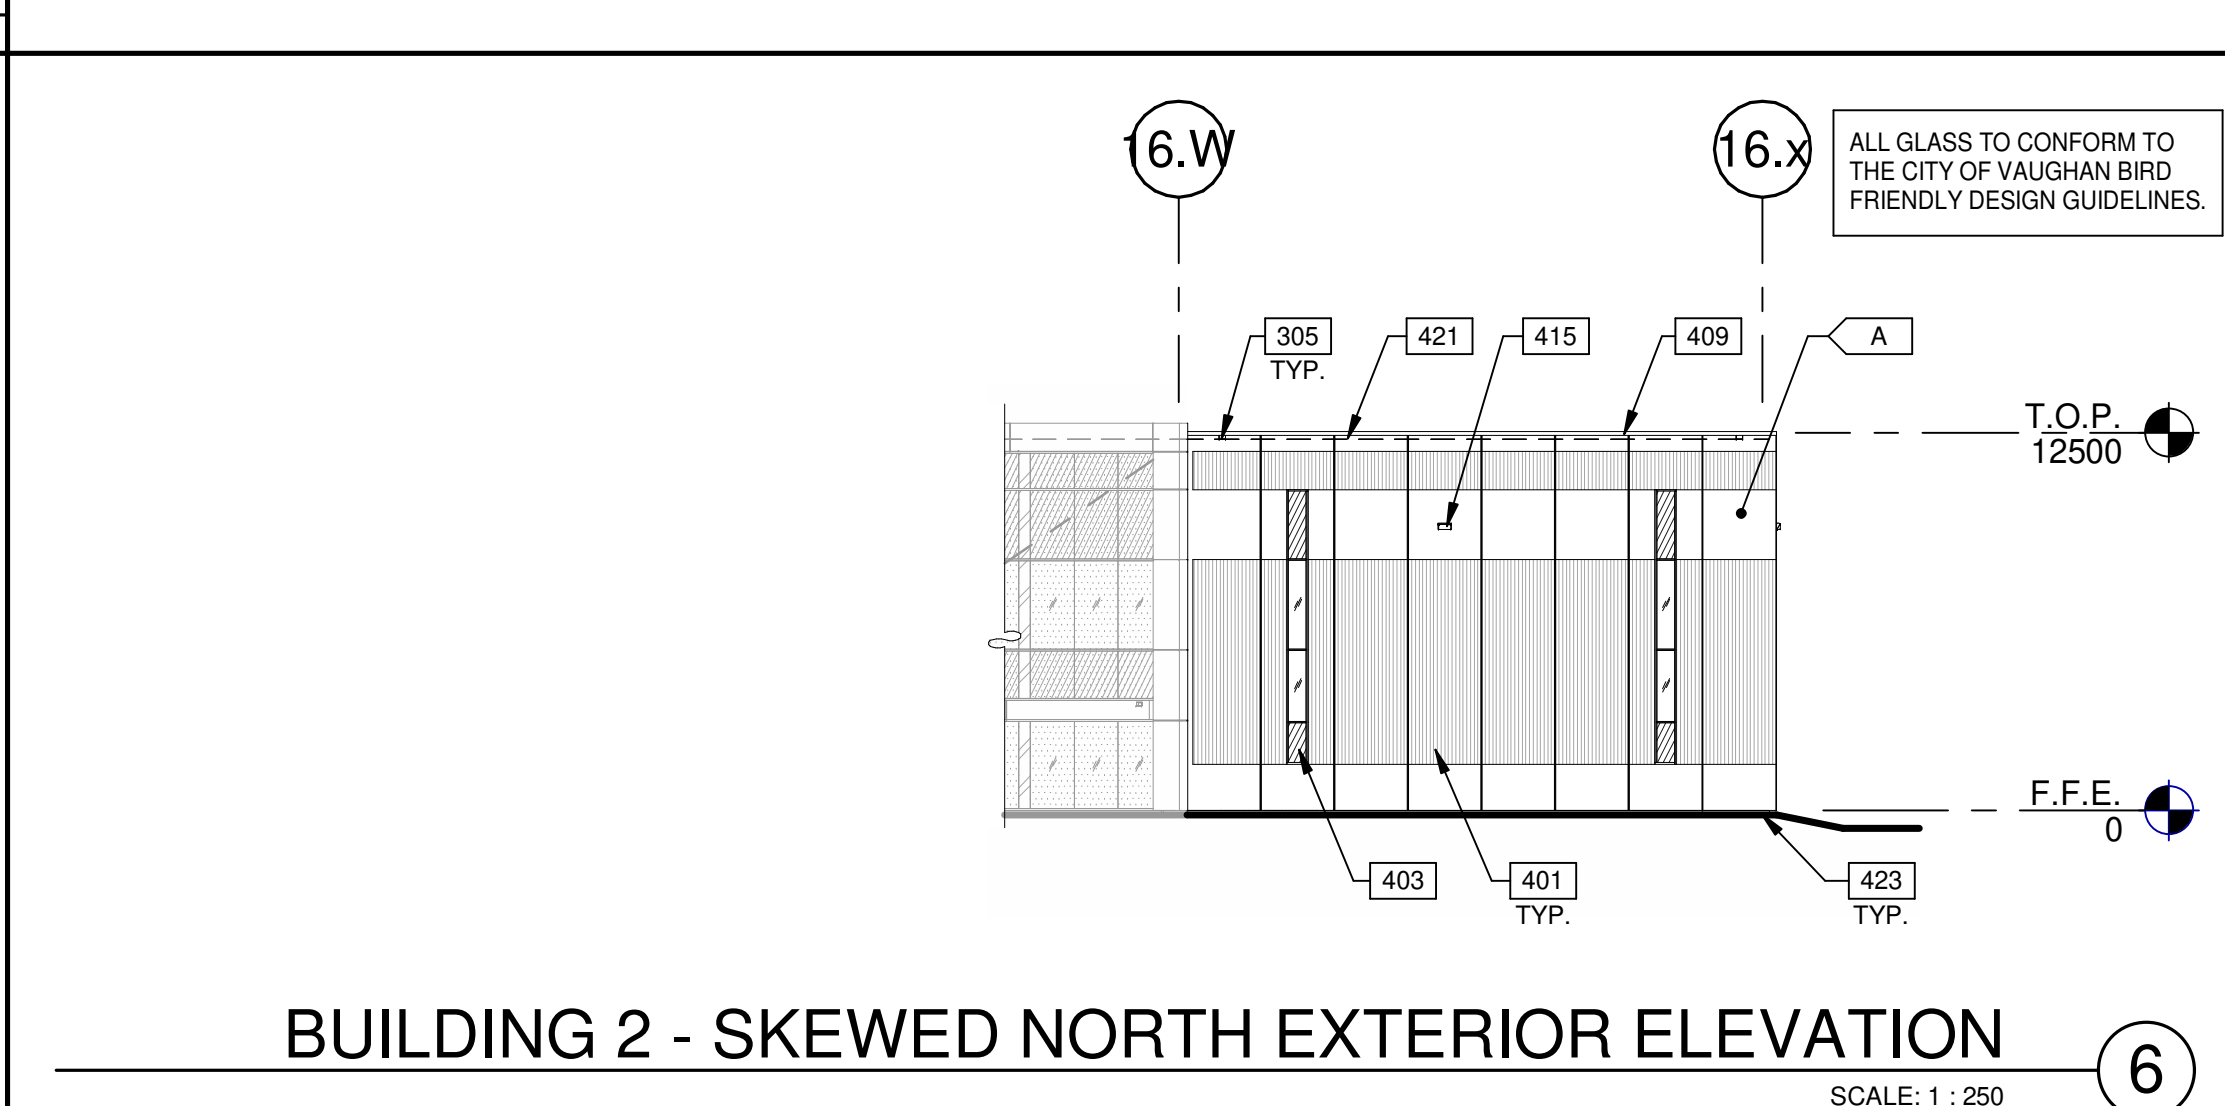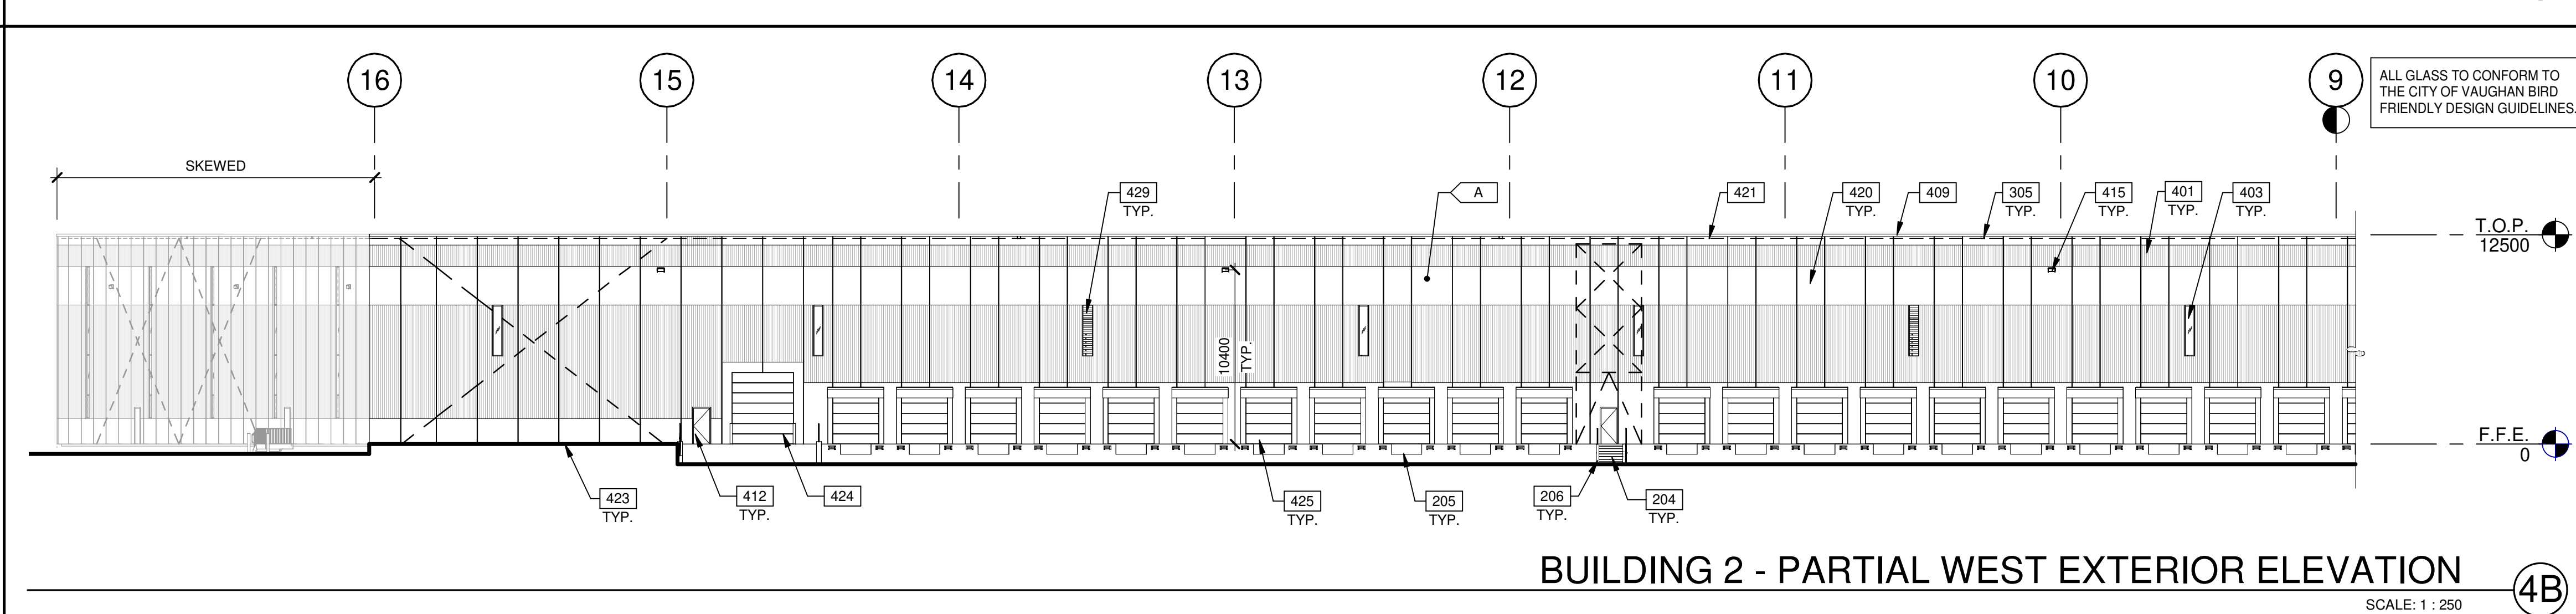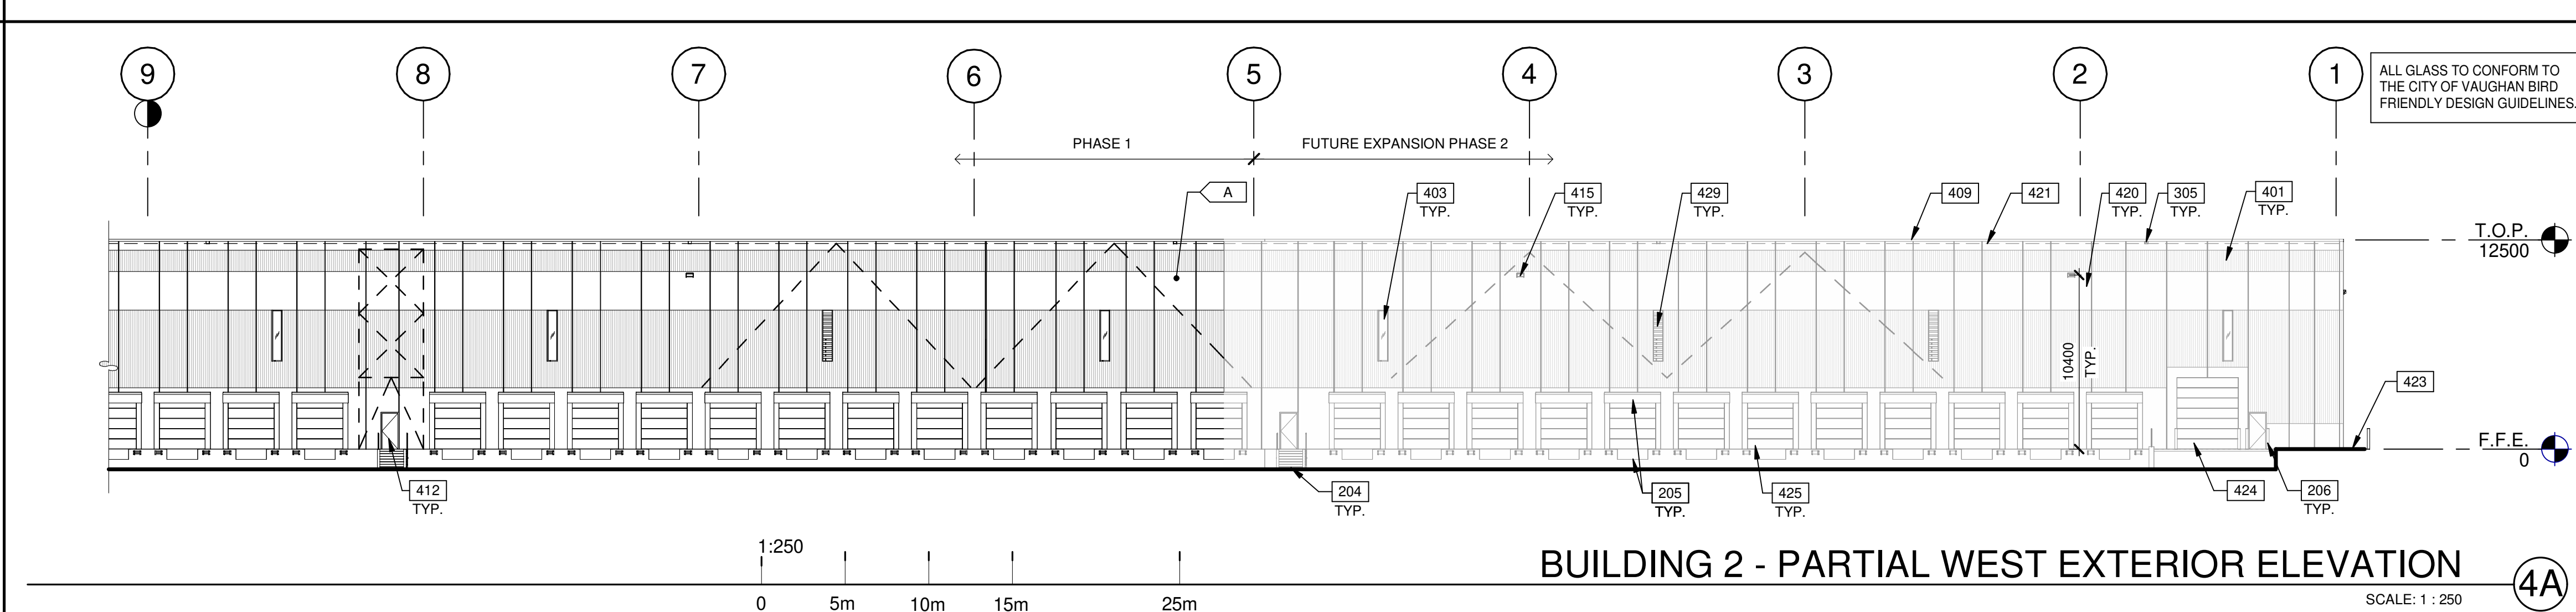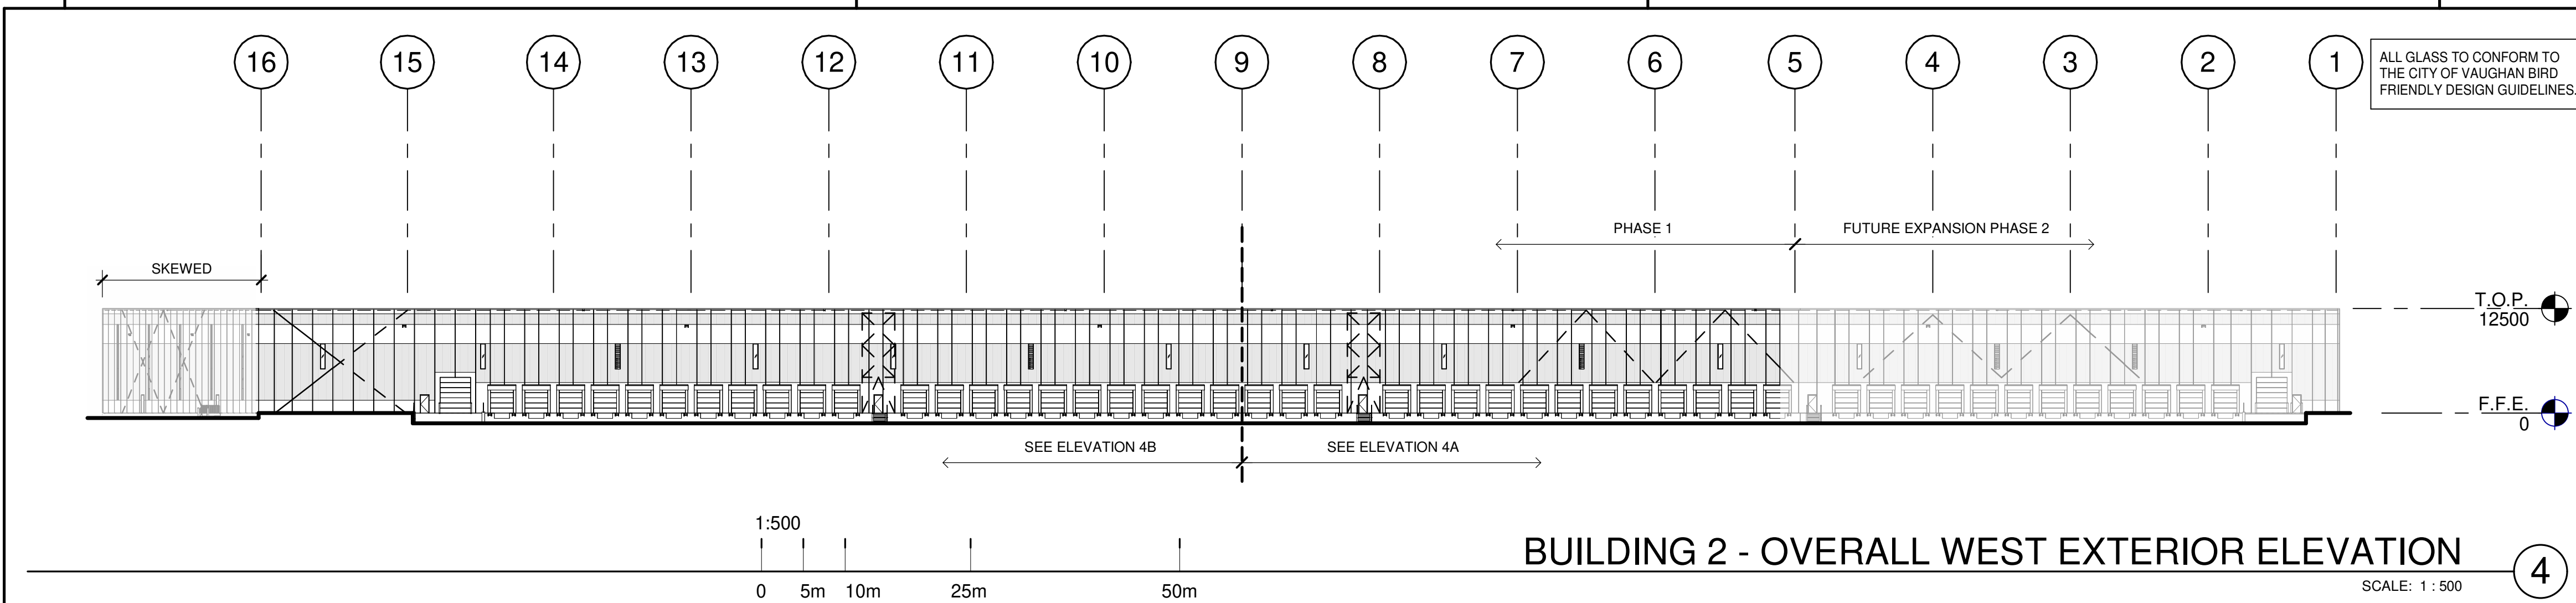

- ### KEYNOTES
- 204 EXTERIOR STEEL STAIR, ALL COMPONENTS GALVANIZED AND PAINTED.
 - 205 DOCK LEVELER AND DOCK SHELTER.
 - 206 STEEL BOLLARD, CONCRETE-FILLED PAINTED SAFETY YELLOW.
 - 305 OVERFLOW SCUPPER.
 - 401 RIBBED PRECAST INSULATED CONCRETE PANEL (WHITE FLEXWALL), 2400MM WIDE.
 - 403 CLERESTORY WINDOW.
 - 409 CONTINUOUS METAL CAP FLASHING.
 - 412 HOLLOW METAL MAN DOOR, PAINTED AT ALL WAREHOUSES EXITS.
 - 415 LED WALL-PACK LIGHT FIXTURE.
 - 420 FLAT BAND ALONG FLEX PRECAST SYSTEM, AS SHOWN.
 - 421 ROOF LINE BEYOND.
 - 423 FINISH GRADE VARIES.
 - 424 SECTIONAL OVERHEAD GRADE LEVEL TRUCK DOOR WITH FACTORY PAINTED FINISH.
 - 425 SECTIONAL OVERHEAD DOCK HIGH TRUCK DOOR WITH FACTORY PAINTED FINISH.
 - 429 LOUVER. SEE MECHANICAL DRAWINGS.

- ### LEGEND
- GLASS:**
- VISION GLASS
VISION PANEL - GRAY (VITRO SOLARGRAY)
6mm FLOAT GLASS, DOUBLE SEALED INSULATED GLAZED UNIT WITH OUTER SHEET WITH BIRD FRIENDLY PATTERN
 - COLOUR 1 SPANDREL
COLOUR: GRAY #F3384 CYBERSPACE VITRO CLEAR 6mm - OPACI-COAT-300
NOTE: INSULATED UNITS WITH METAL BACKPAN AND OUTER SHEET. WITH BIRD FRIENDLY PATTERN
 - SPANDREL GLASS
COLOUR 2 SPANDREL- OPACI RC3 820 HARMONY GREY ON 6mm CLEAR
INSULATED UNITS WITH METAL BACKPAN AND OUTER SHEET. WITHOUT BIRD FRIENDLY PATTERN
- STRUCTURAL BRACING**
- ALL BIRD FRIENDLY GLASS USED ON THE ENVELOPE OF THE BUILDING TO BE:
A. DOT SIZE SHALL BE MINIMUM 5mm.
B. DOT COLOUR SHALL BE OF HIGH CONTRAST IN RELATION TO THE BACKGROUND.
C. DOT SPACING SHALL BE MAXIMUM 5cm ON CENTRE.
D. UP TO 16m ABOVE GRADE.
- NOTE:
ALL GLAZING IN PHASE 1 AND 2 TO MATCH BUILDINGS ON WEST OF CREEK.

- COLOURS:**
- PROVIDE 1,828.8mm WIDE PAINT COLOUR MOCK-UP FULL HEIGHT OF BUILDING FOR OWNER/ARCHITECT REVIEW.
- A BASE COLOUR: WHITE INSULATED FLEXWALL PANEL
 - B REMOVED
 - C ALUMINUM COMPOSITE METAL PANEL - CHARCOAL
 - D WHITE STONE TILE PRODUCT SUPPLIED BY OWNER
- NOTE: ALL MATERIALS, ACM PANEL, GLAZING AND PRECAST TO MATCH PHASE 1
- ALL GLASS TO BE CONFORM TO THE CITY OF VAUGHAN BIRD FRIENDLY DESIGN GUIDELINES.

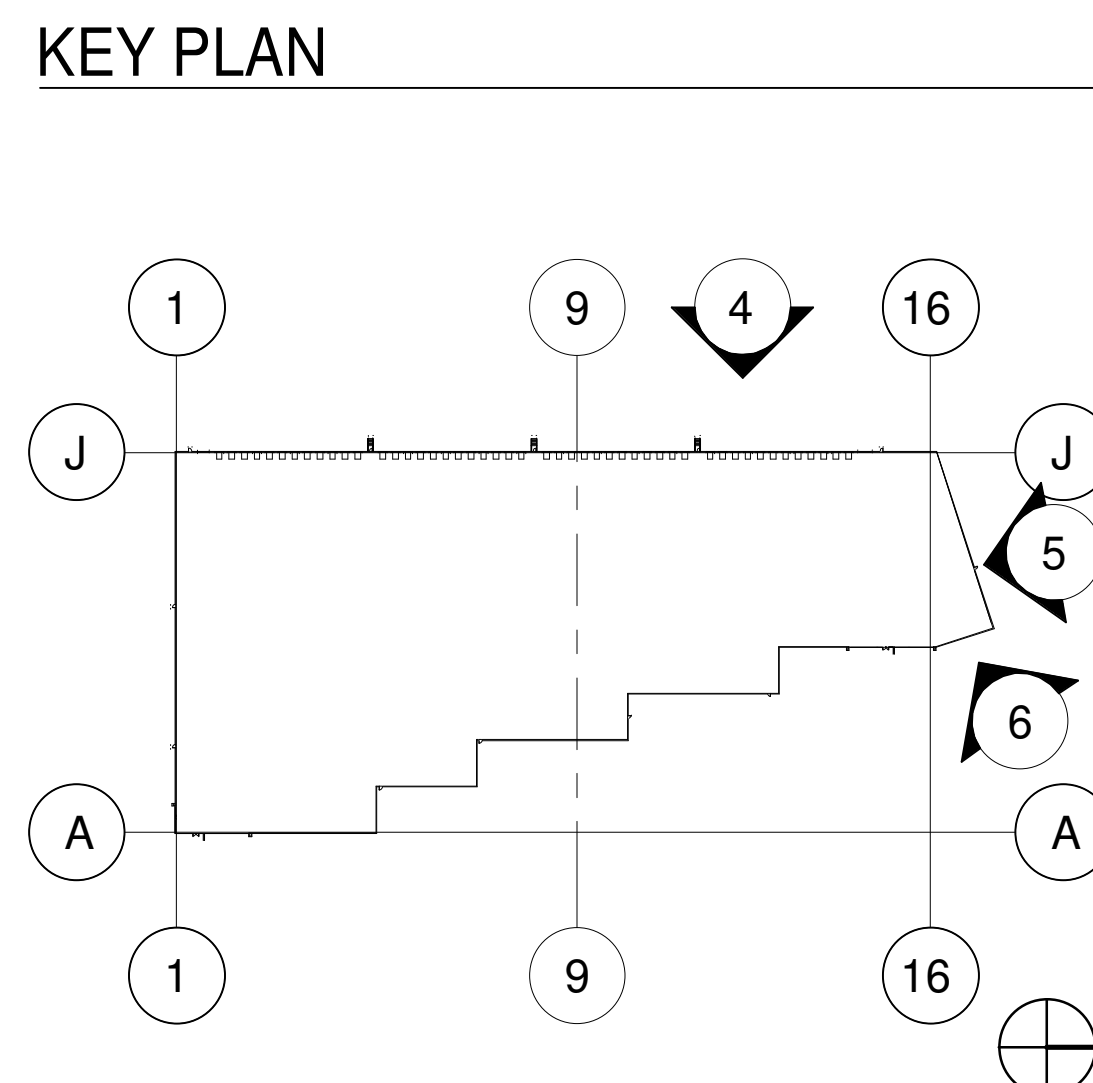

WARE MALCOMB
Leading Design for Commercial Real Estate

architecture
planning
interiors
graphics
civil engineering

4260 Highway 7, Suite 300
Vaughan, Ontario, L4H 0R1
P 905.850.4696
a business name of WMA Inc.

anatolia
CAPITAL CORP

ANATOLIA 9151

700 ANATOLIAN DRIVE
VAUGHAN, ONTARIO

BUILDING 2 - EXTERIOR ELEVATIONS	
DATE	REMARKS
03-04-2020	50% CLIENT PROGRESS REVIEW
17-04-2020	ISSUED FOR SPA
06-03-2020	ISSUED FOR COORDINATION
2023-03-14	SPA SET
2023-04-03	ISSUED FOR SPA AMENDMENT
2023-07-28	RE-ISSUED FOR SPA

PA/PM:	B. GHOLIZADEH
DRAWN BY:	D.V./O.T.
JOB NO.:	TOR18-0077-00

SHEET

A4.2a

BUILDING 2

THESE DRAWINGS AND SPECIFICATIONS ARE THE PROPERTY AND COPYRIGHT OF WARE MALCOMB AND SHALL NOT BE USED ON ANY OTHER WORK EXCEPT BY AGREEMENT WITH WARE MALCOMB. WRITTEN DIMENSIONS SHALL TAKE PRECEDENCE OVER SCALED DIMENSIONS AND SHALL BE VERIFIED ON THE JOB SITE. ANY DISCREPANCY SHALL BE BROUGHT TO THE NOTICE OF WARE MALCOMB PRIOR TO THE COMMENCEMENT OF ANY WORK.