

PROJECT TITLE

ANATOLIA - BUILDING 02




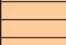


CONLIN RD, WHITBY, ON

A PROJECT FOR
ANATOLIA

GENERAL NOTES

A EXTEND ALL VERTICAL REVEALS, EXTERIOR PAINT AND TEXTURE ON PRECAST PANEL TO FINISHED GRADE

LEGEND - OVERALL ELEVATIONS

-  PRECAST PANEL W/ CUSTOM FORMLINER - WHITE FLEX-PANEL
-  WHITE FLEX-WALL PANEL
-  PREFINISHED METAL CANOPY
-  US OF CANOPY - WOOD FINISH
-  GLAZING - VISION GLASS W/ UV COATING
-  CLEAR ANODIZED MULLION

SIGNAGE AREA

SIGN 1 = 5.14m²
SIGN 2 = 5.14m²
TOTAL = 10.28m²

DATE	REVISION
2023-01-09	ISSUE FOR COORDINATION
2023-03-28	ISSUE FOR SPA
2023-03-28	REISSUE FOR SPA
2023-12-01	REISSUE FOR SPA

PROJECT NO: 215100

DRAWN BY: JLA

CHECKED BY: AM


SHEET NAME

**OVERALL BUILDING
ELEVATIONS - BUILDING 02**

SEAL


SHEET NUMBER

A201-2

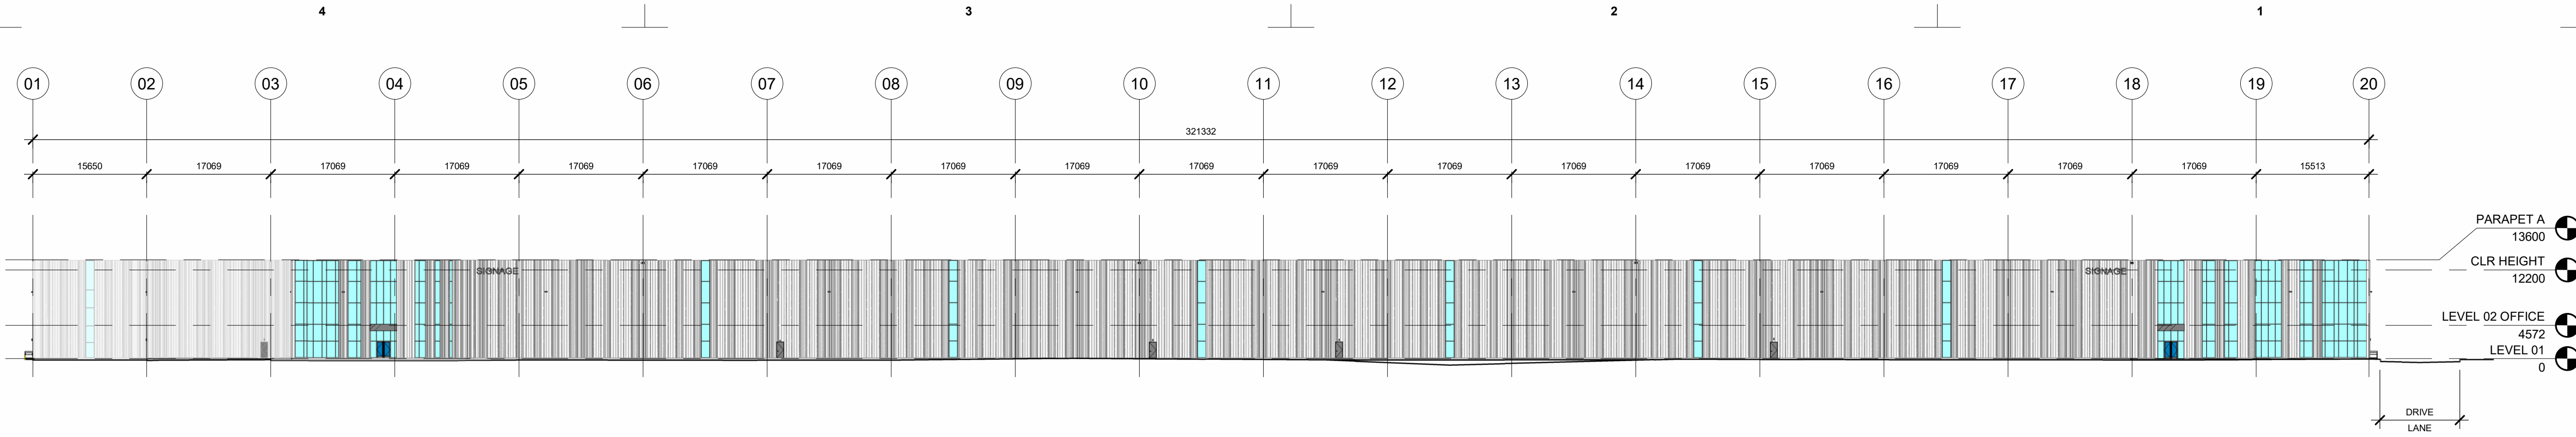


D4 OVERALL ELEVATION - WEST (BUILDING 02).

SCALE: 1 : 500

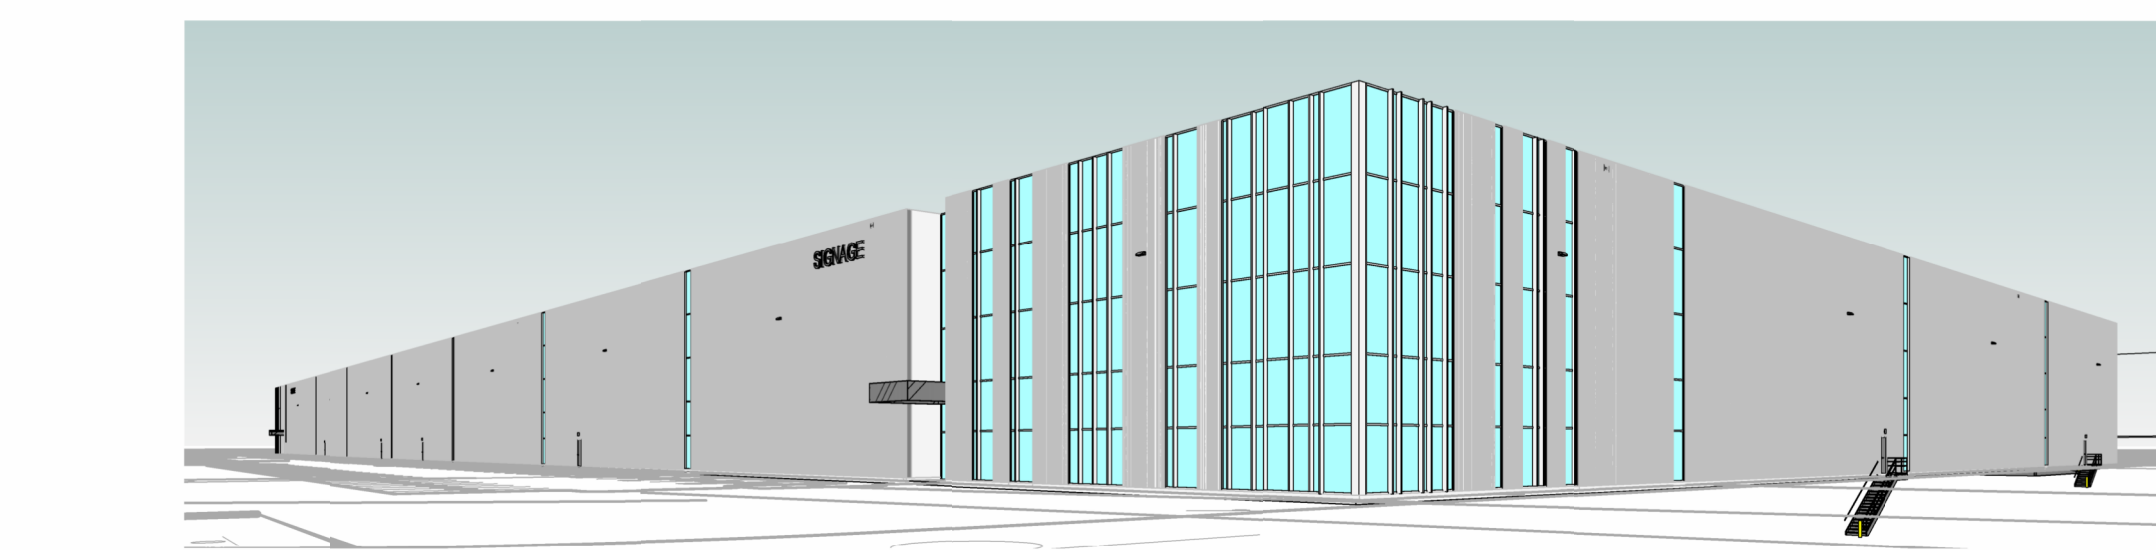


SOUTHWEST CORNER (BUILDING 02)

SCALE:

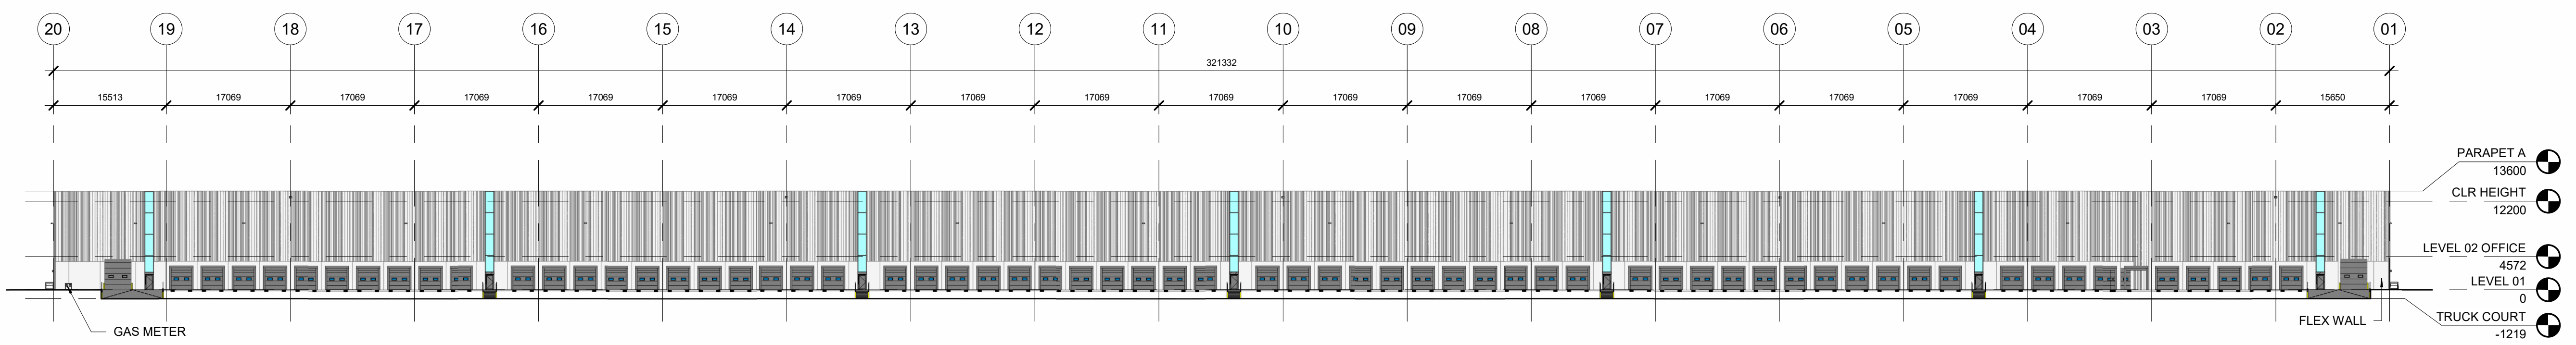

B4 OVERALL ELEVATION - EAST (BUILDING 02)

SCALE: 1 : 500

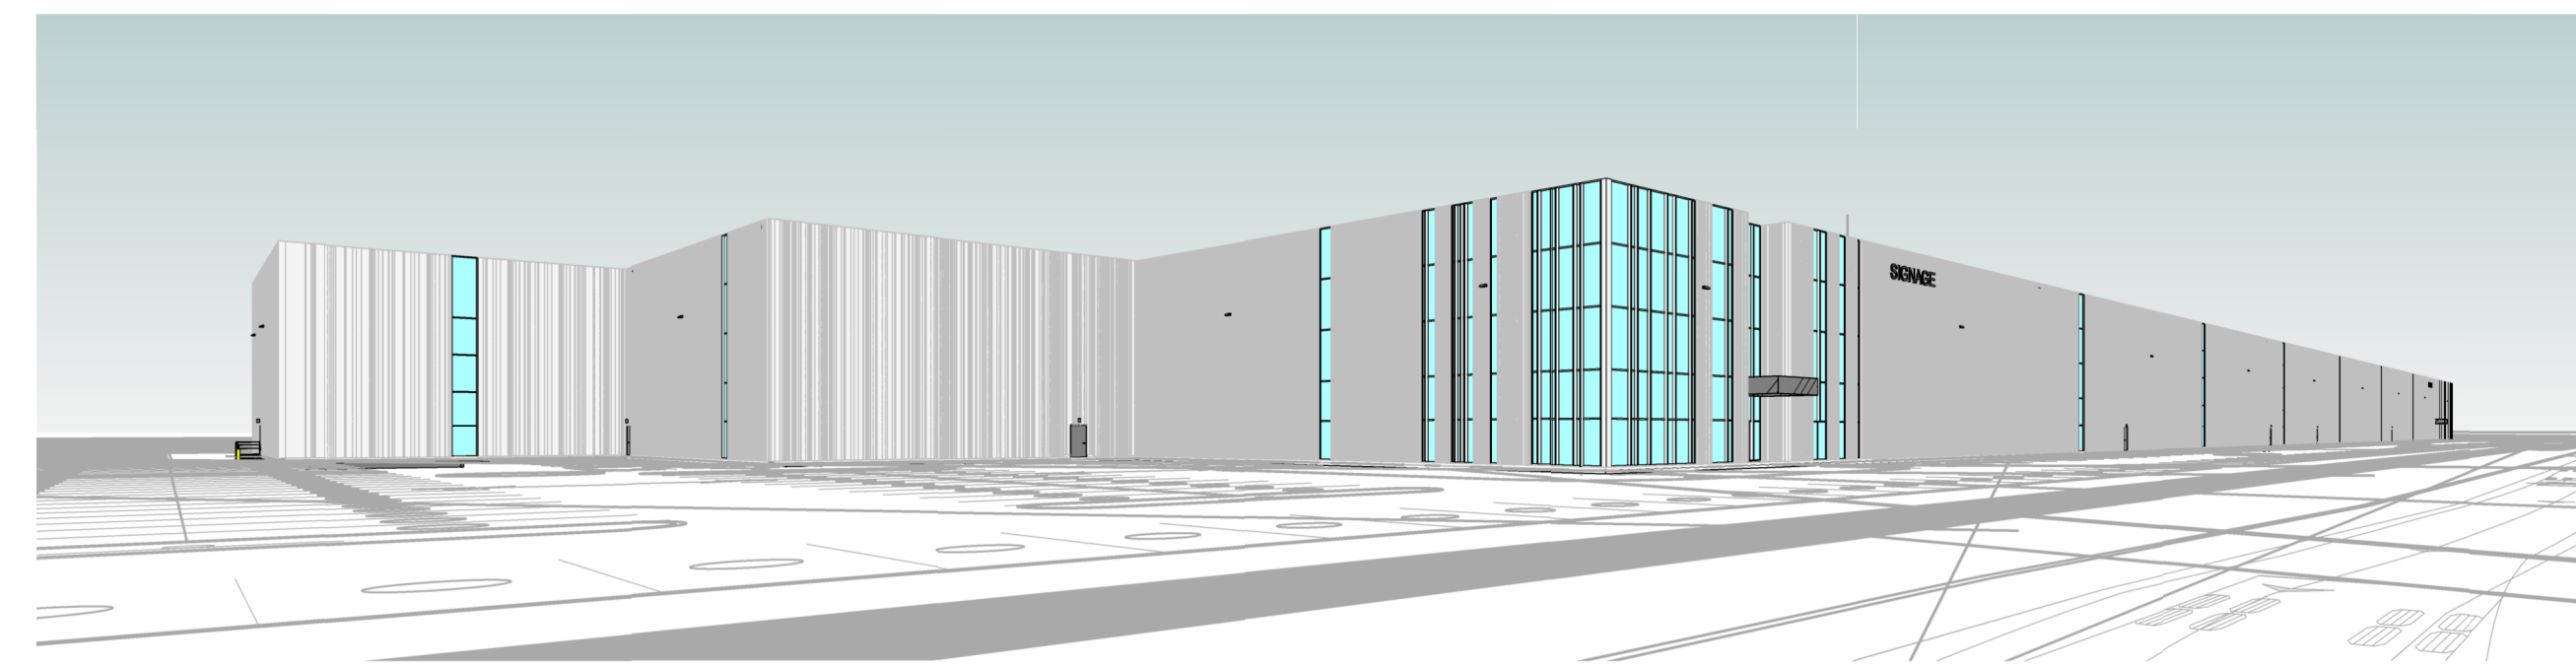


NORTHWEST CORNER (BUILDING 02)

SCALE:

C2 OVERALL ELEVATION - SOUTH (BUILDING 02)

SCALE: 1 : 500

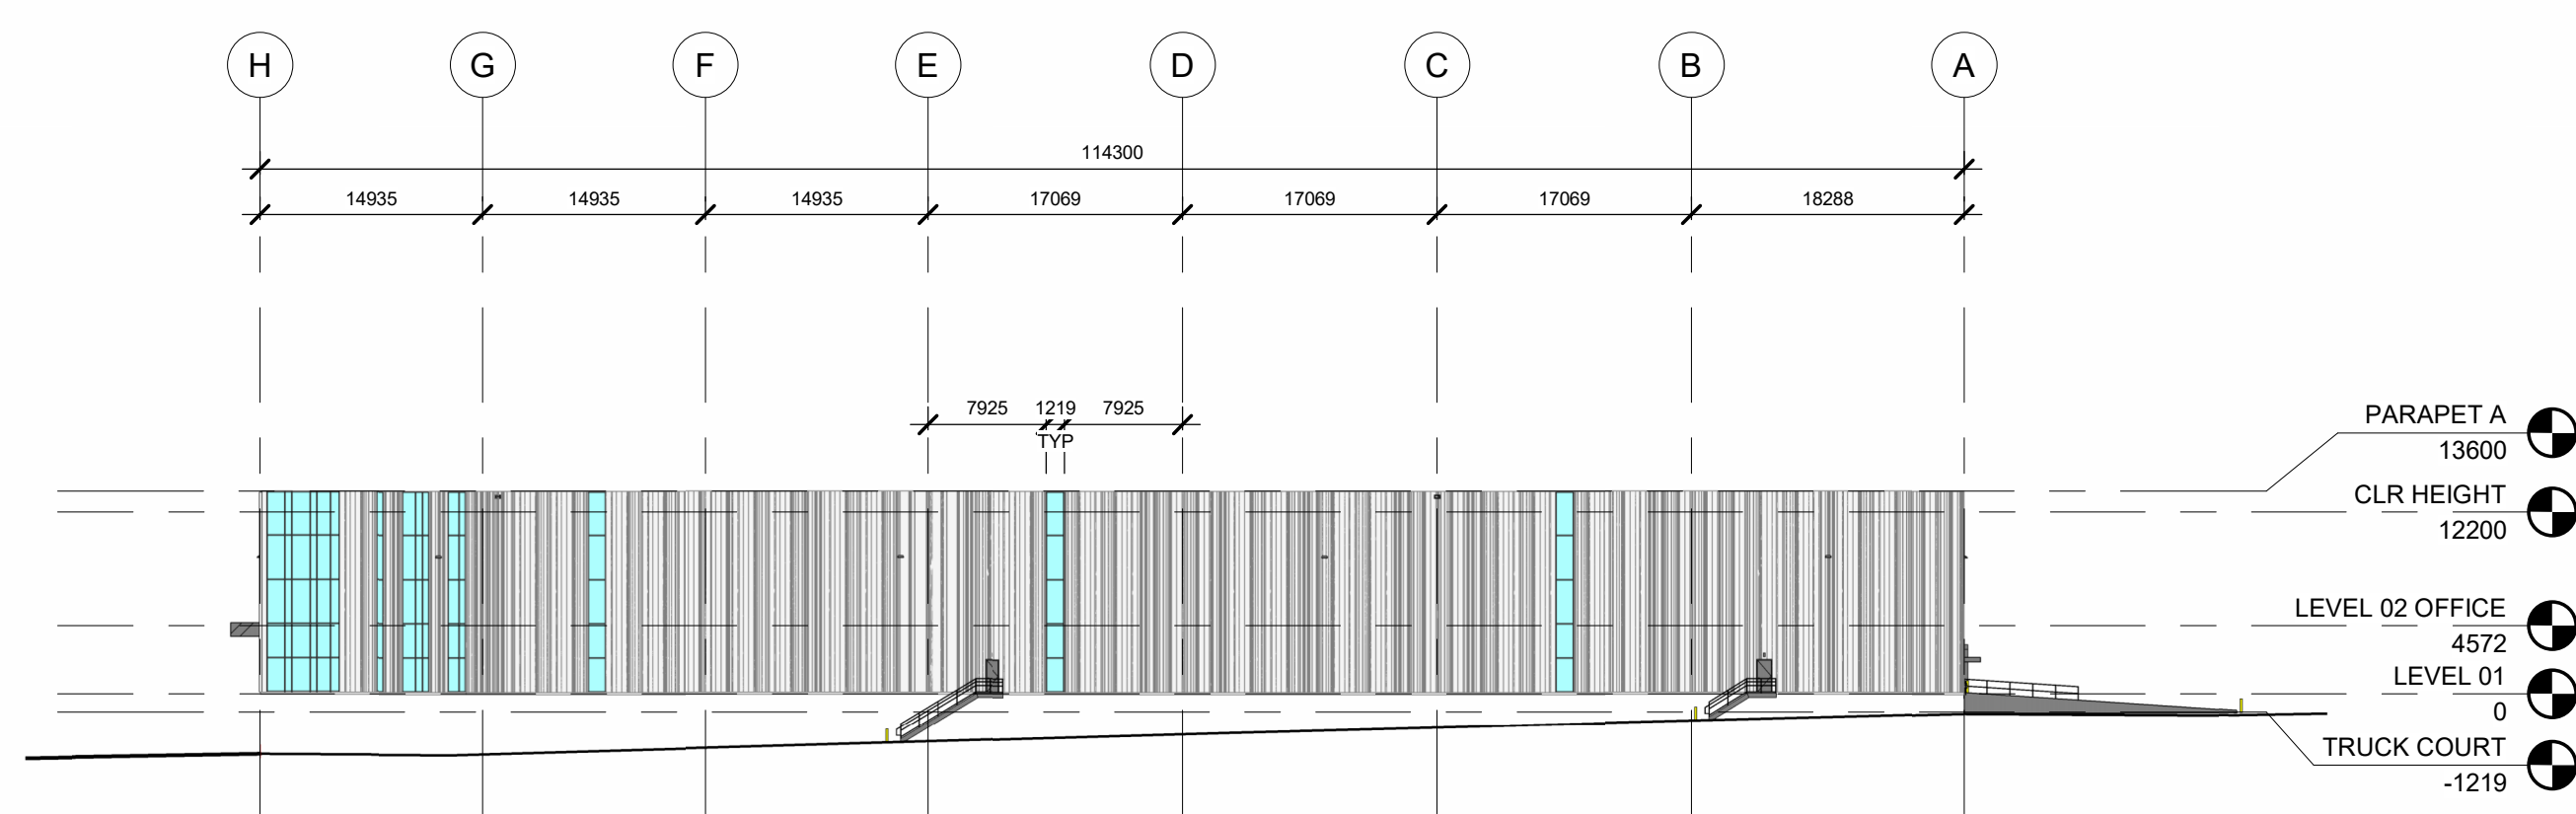

A2 OVERALL ELEVATION - NORTH (BUILDING 02)

SCALE: 1 : 500

C:\Users\JLE\Documents\215100_ARCH_C&S_R21_B2_let\TSZES.rvt

1/22/2024 8:48:59 AM

COPYRIGHT © 2023 POWERS BROWN ARCHITECTURE. THIS DRAWING AND THE ARCHITECTURAL WORKS DEPICTED THEREIN ARE THE SOLE PROPERTY OF POWERS BROWN ARCHITECTURE. NO PORTION OF THIS DRAWING MAY BE COPIED WITHOUT THE EXPRESS WRITTEN CONSENT OF THE ARCHITECT.