

PROJECT TITLE

ANATOLIA - BUILDING 03




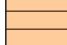


CONLIN RD, WHITBY, ON

A PROJECT FOR
ANATOLIA

GENERAL NOTES

A EXTEND ALL VERTICAL REVEALS, EXTERIOR PAINT AND TEXTURE ON PRECAST PANEL TO FINISHED GRADE

LEGEND - OVERALL ELEVATIONS

-  PRECAST PANEL W/ CUSTOM FORMLINER - WHITE FLEX-PANEL
-  WHITE FLEX-WALL PANEL
-  PREFINISHED METAL CANOPY
-  U/S OF CANOPY - WOOD FINISH
-  GLAZING - VISION GLASS W/ UV COATING
-  CLEAR ANODIZED MULLION

SIGNAGE AREA

SIGN 1 = 5.14m²
SIGN 2 = 5.14m²
TOTAL = 10.28m²

DATE	REVISION
2023-01-09	ISSUE FOR COORDINATION
2023-03-28	ISSUE FOR SPA
2023-03-28	REISSUE FOR SPA
2023-12-01	REISSUE FOR SPA

PROJECT NO: 215100

DRAWN BY: JLA/TS

CHECKED BY: AM


SHEET NAME

OVERALL BUILDING
ELEVATIONS - BUILDING 3

SEAL


SHEET NUMBER

A201-3

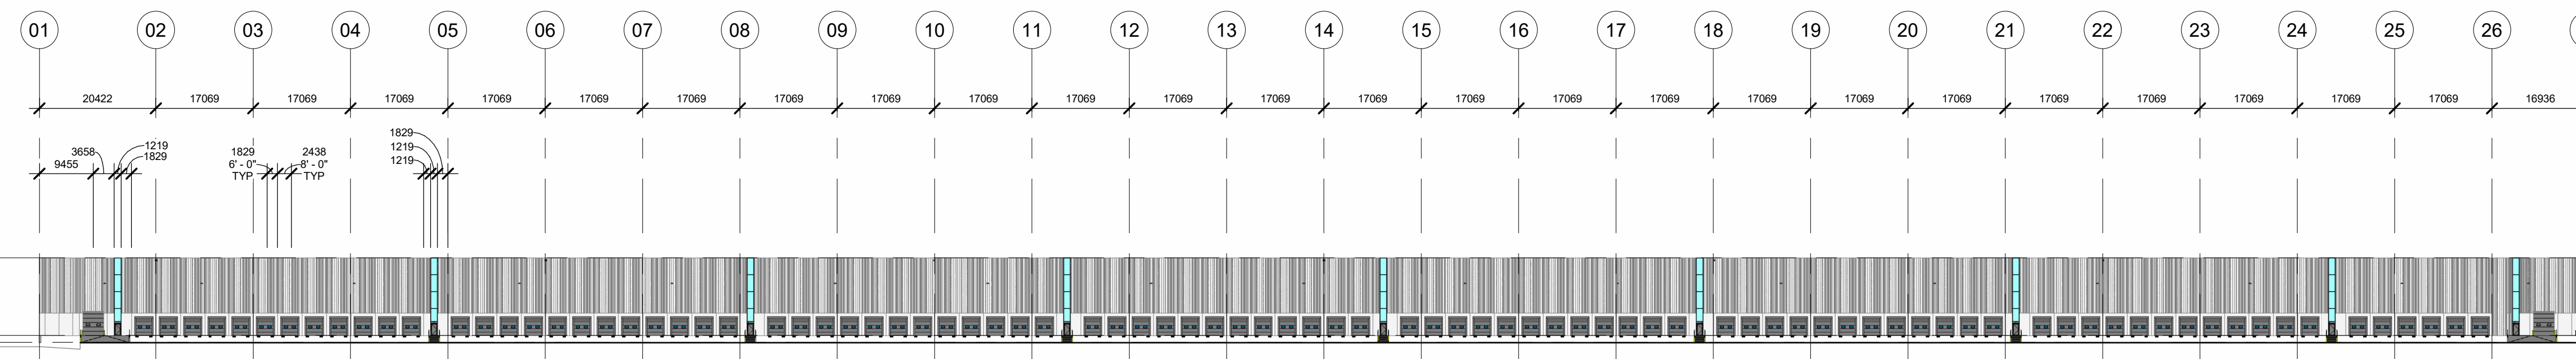


D4 OVERALL ELEVATION - WEST (BUILDING 03).

SCALE: 1 : 750

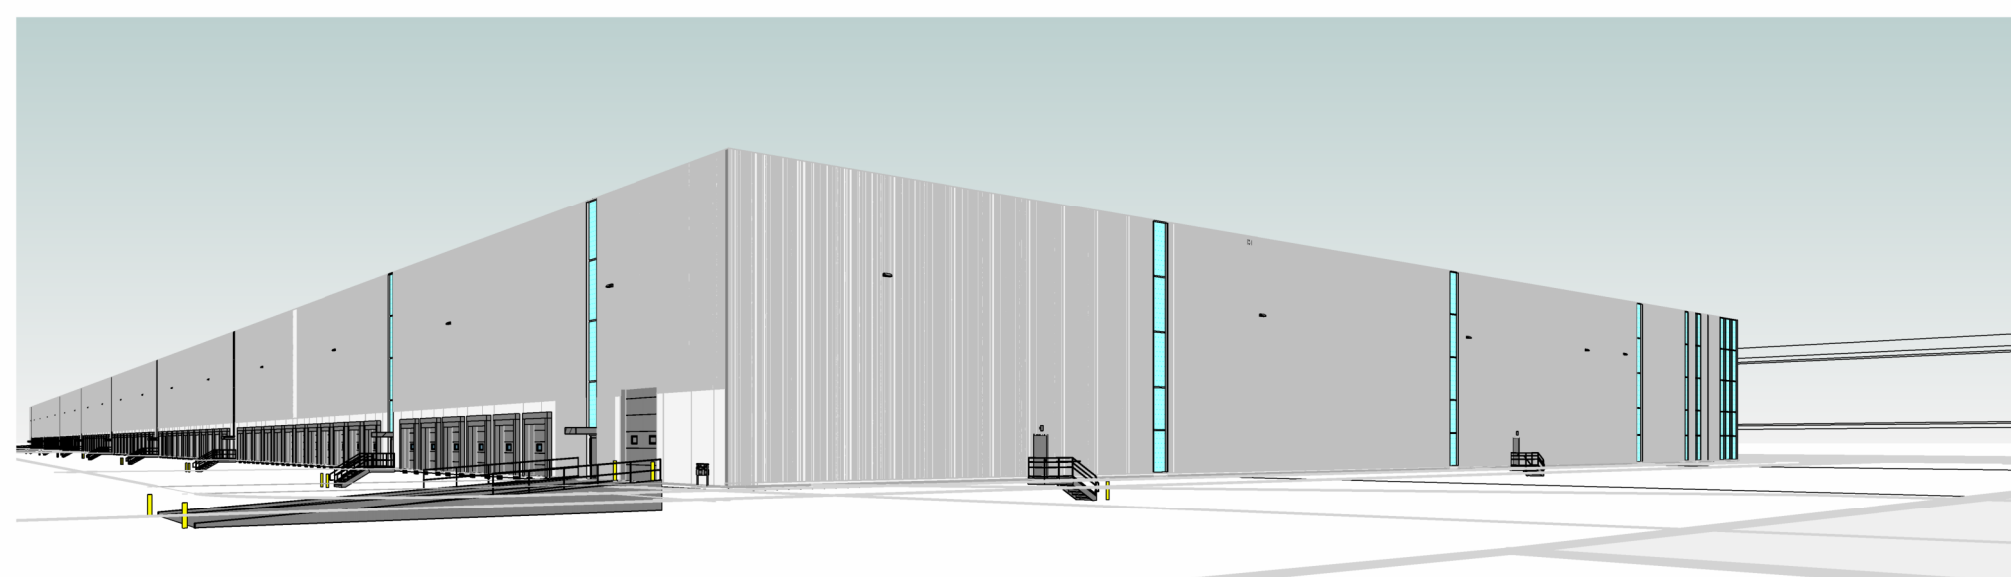


SOUTHWEST CORNER (BUILDING 03)

SCALE:

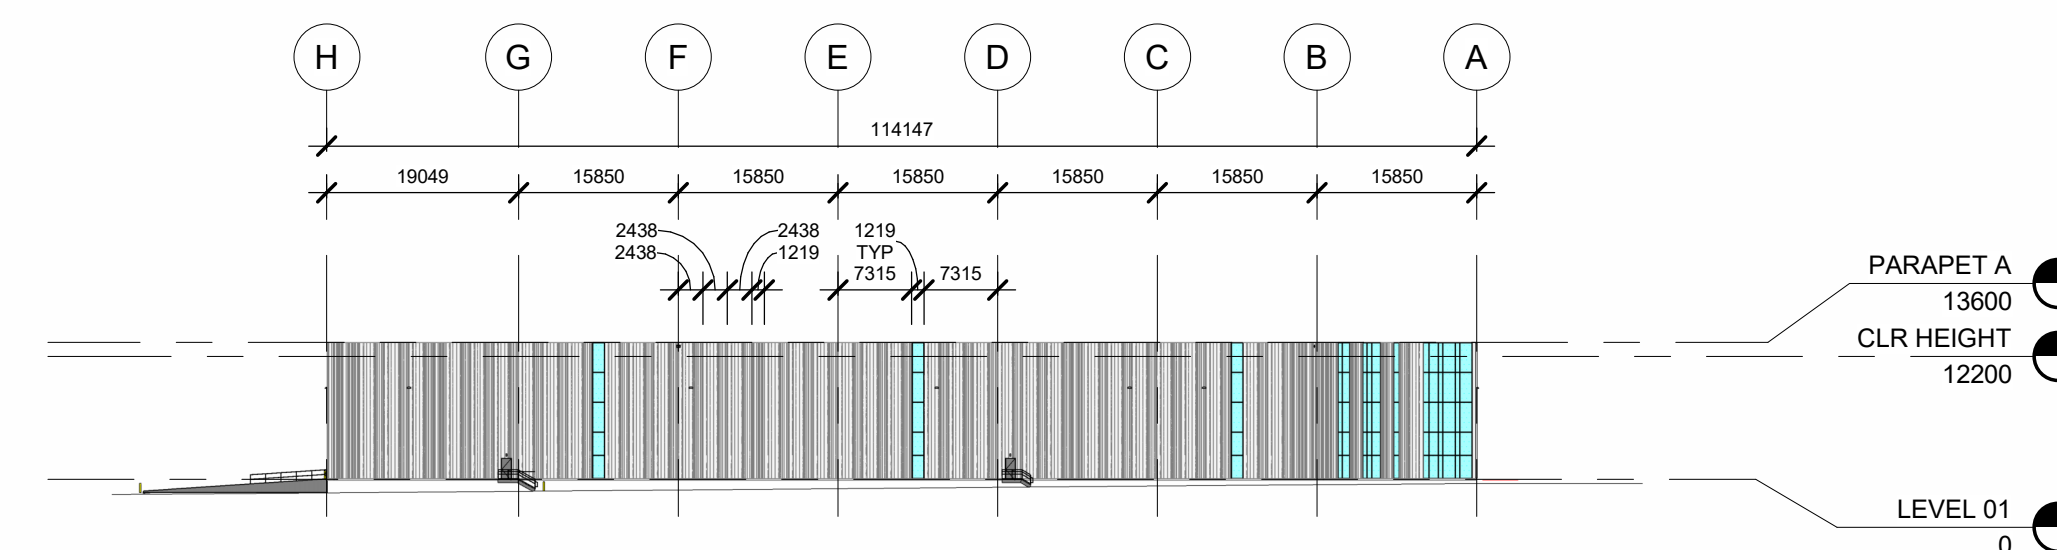


C2 OVERALL ELEVATION - SOUTH (BUILDING 03)

SCALE: 1 : 750

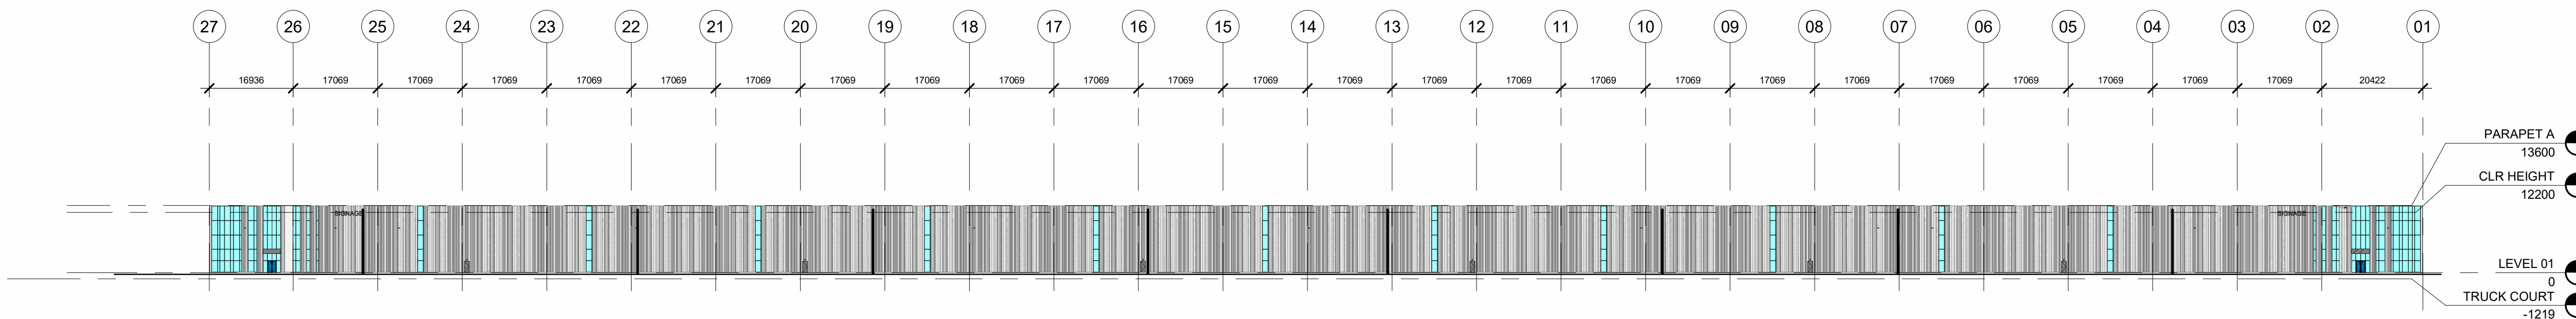


B4 OVERALL ELEVATION - EAST (BUILDING 03)

SCALE: 1 : 750

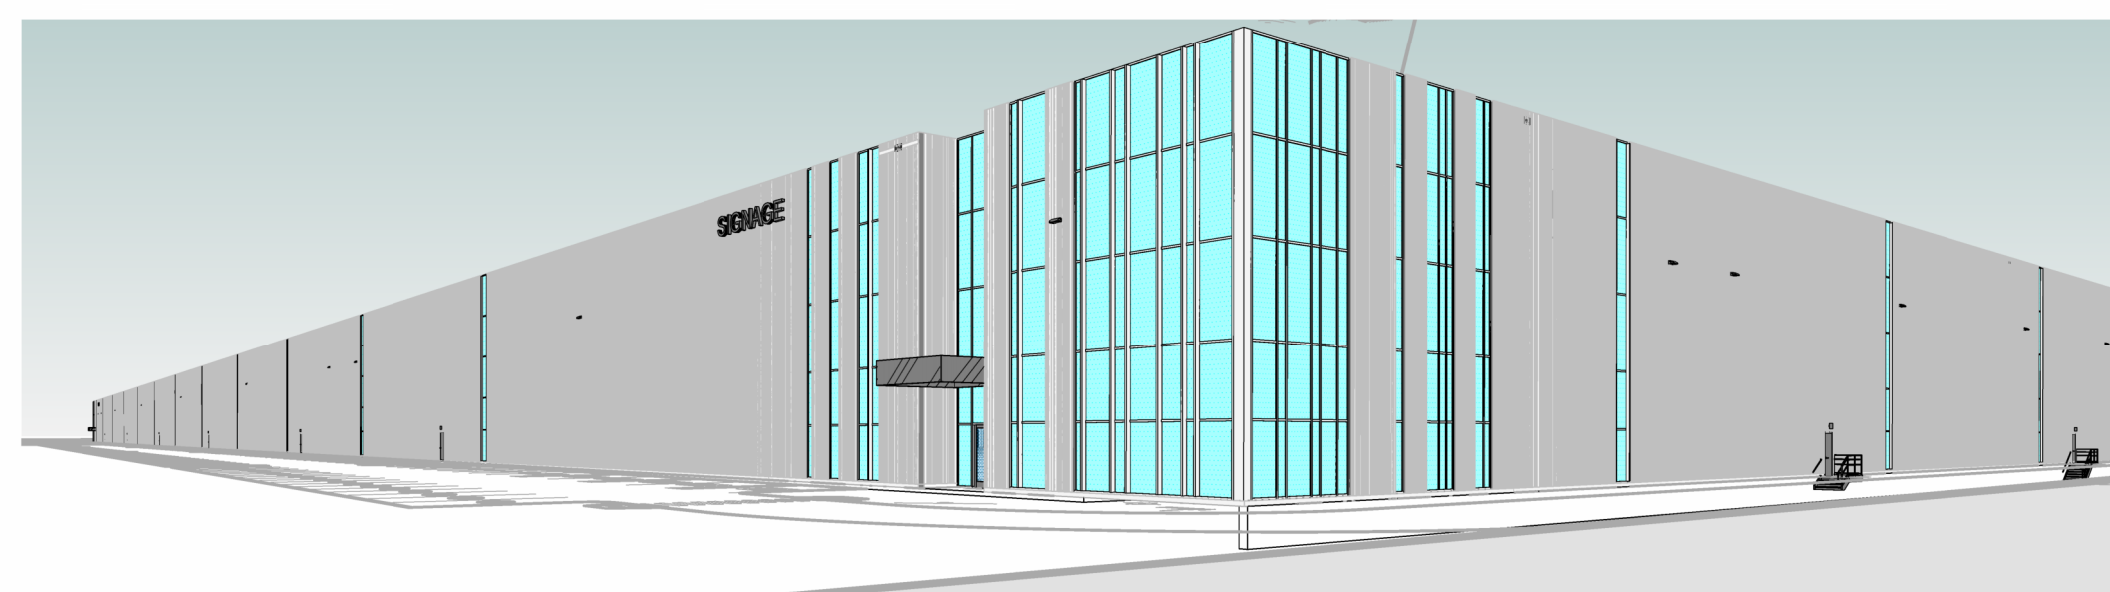

NORTHEAST CORNER (BUILDING 03)

SCALE:

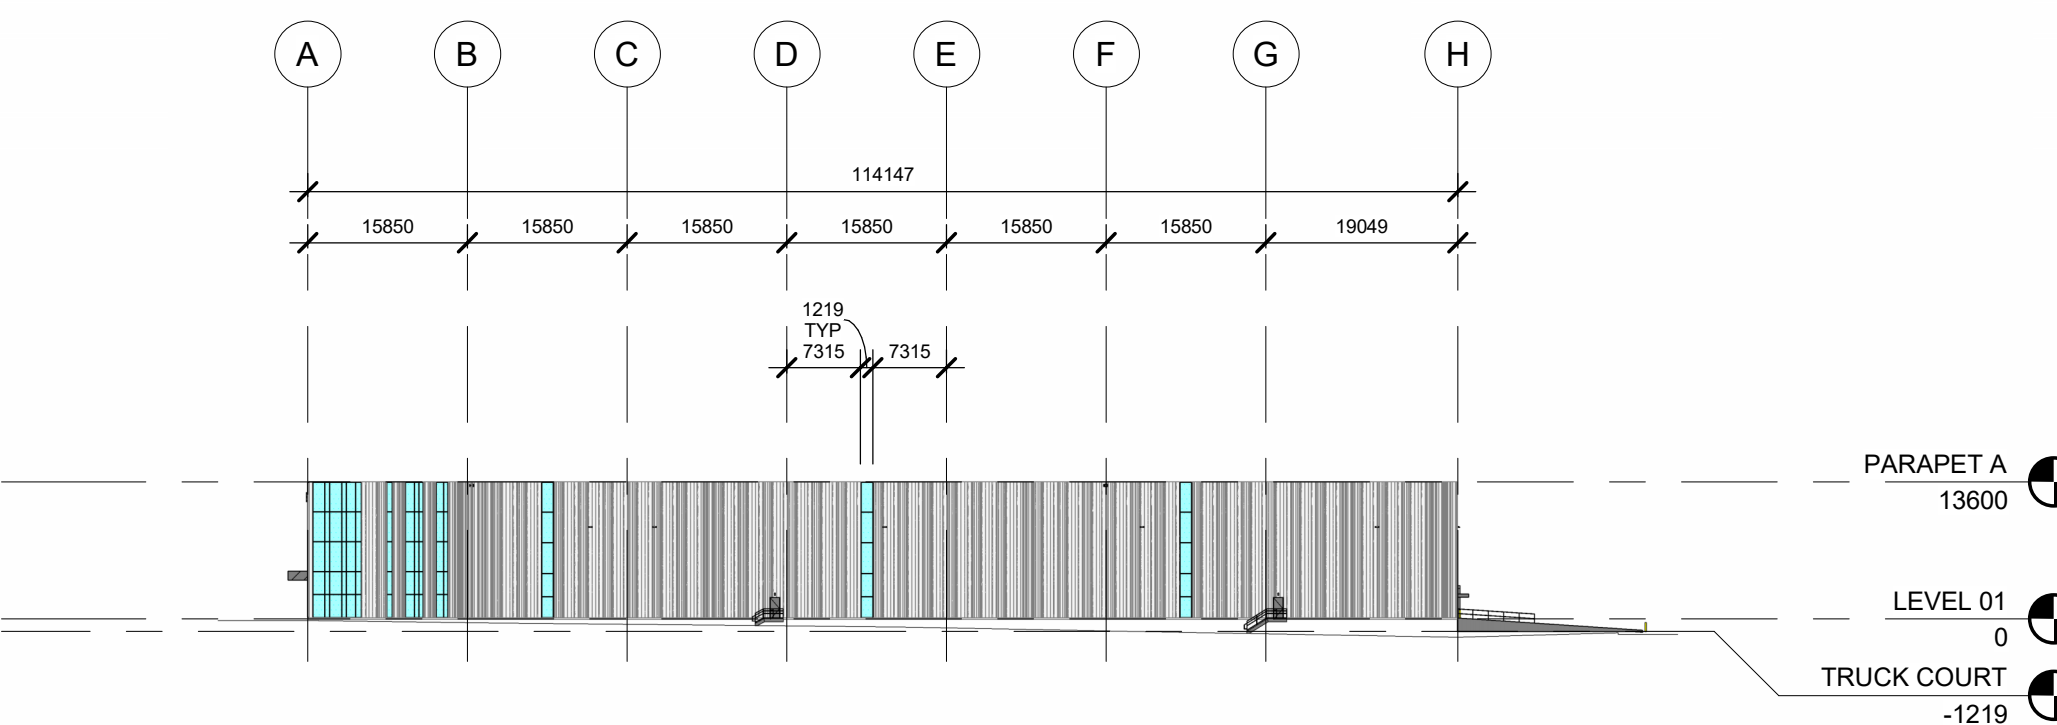

A2 OVERALL ELEVATION - NORTH (BUILDING 03)

SCALE: 1 : 750