




BUILDING 1 - NORTH EXTERIOR ELEVATION ①



BUILDING 1 - EAST EXTERIOR ELEVATION ②



BUILDING 1 - SOUTH EXTERIOR ELEVATION ③

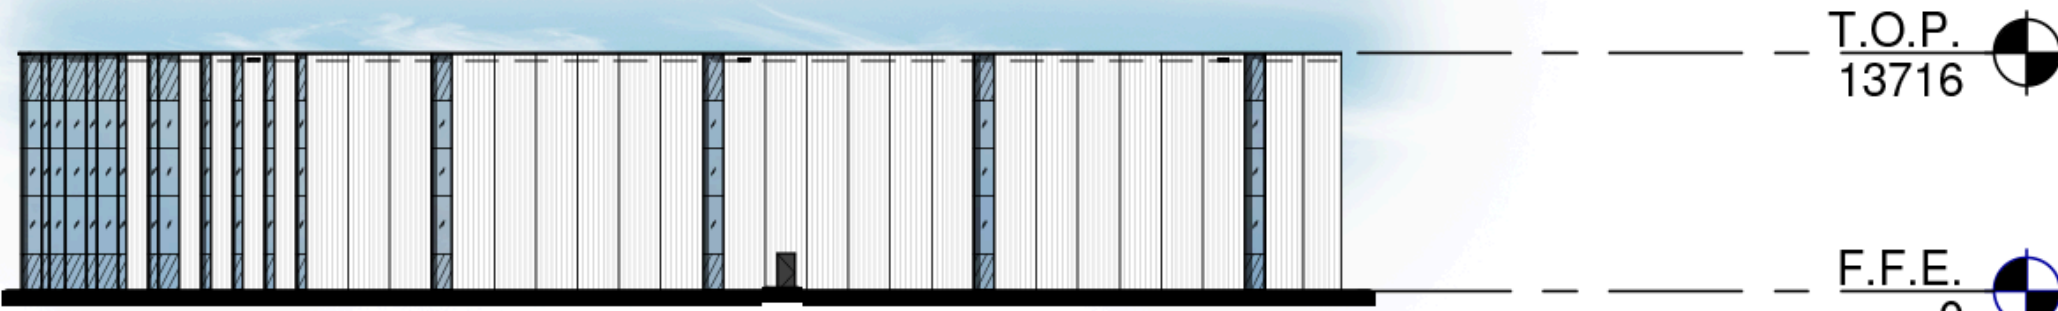

BUILDING 1 - WEST EXTERIOR ELEVATION ④