



BUILDING 2 - SOUTH EXTERIOR ELEVATION ①

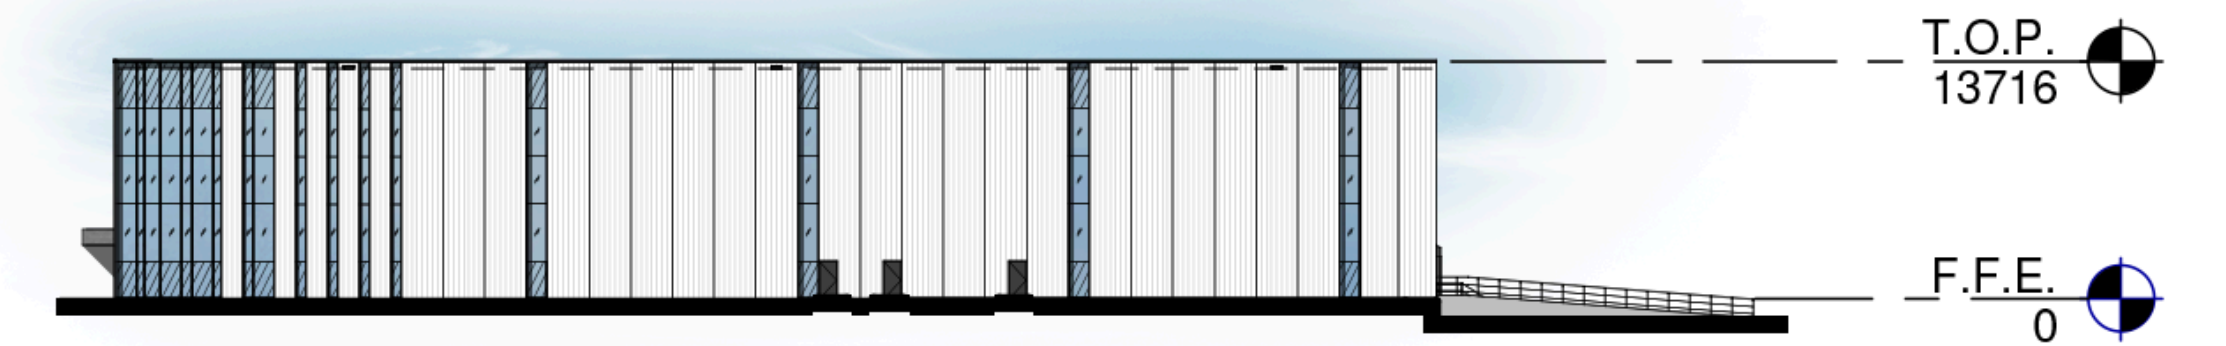

BUILDING 2 - EAST EXTERIOR ELEVATION ②



BUILDING 2 - NORTH EXTERIOR ELEVATION ③

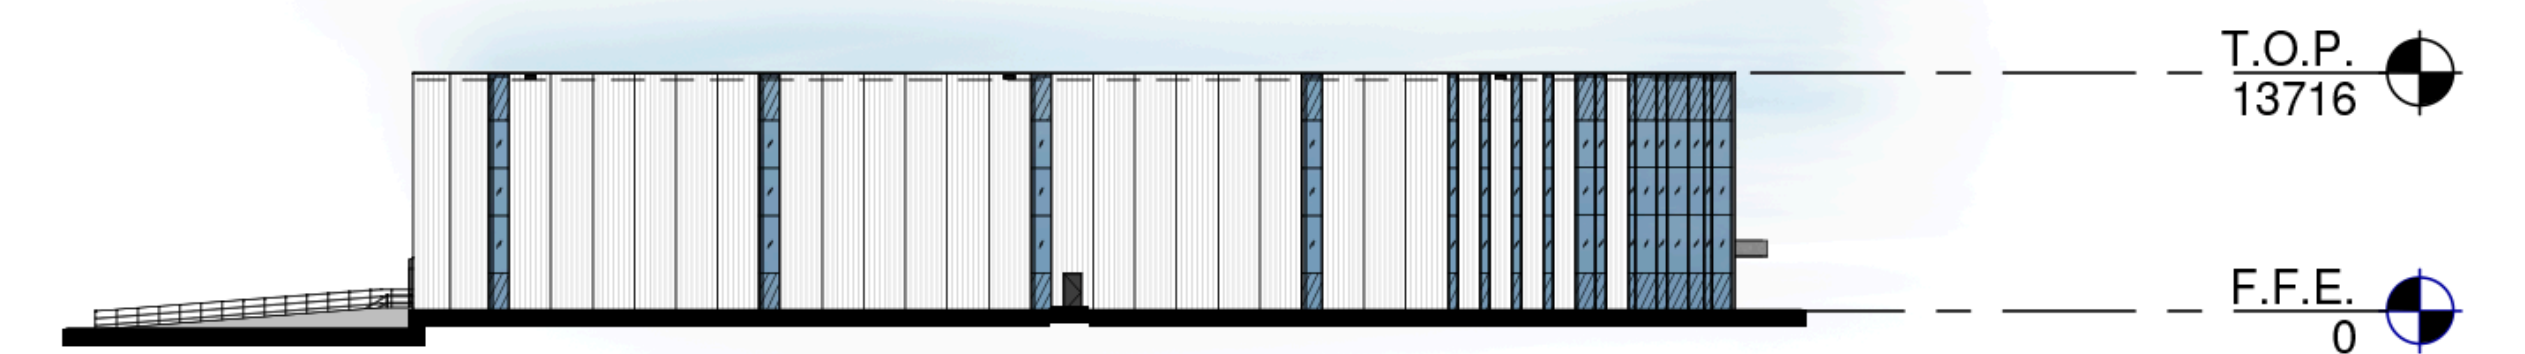

BUILDING 2 - WEST EXTERIOR ELEVATION ④