



BUILDING 3 - NORTH EXTERIOR ELEVATION ①

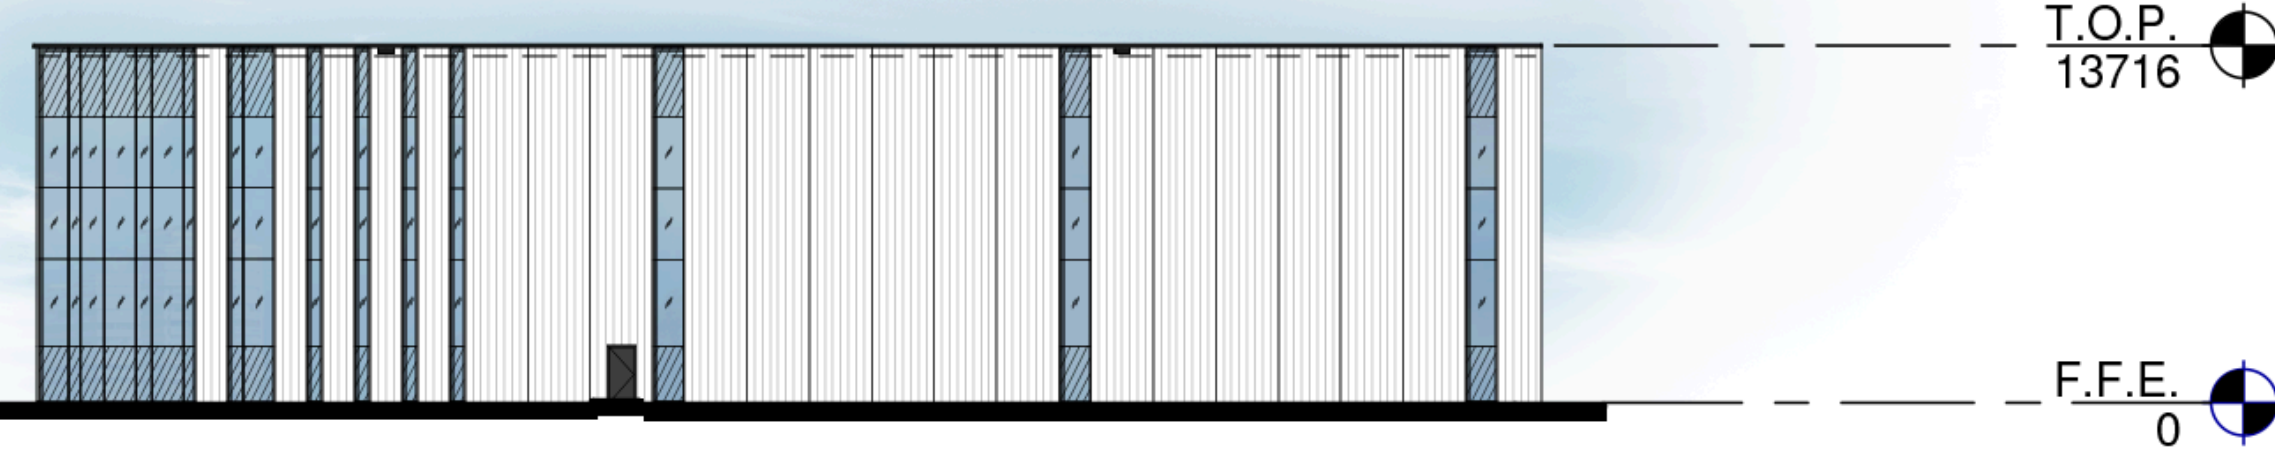

BUILDING 3 - WEST EXTERIOR ELEVATION ②



BUILDING 3 - SOUTH EXTERIOR ELEVATION ③

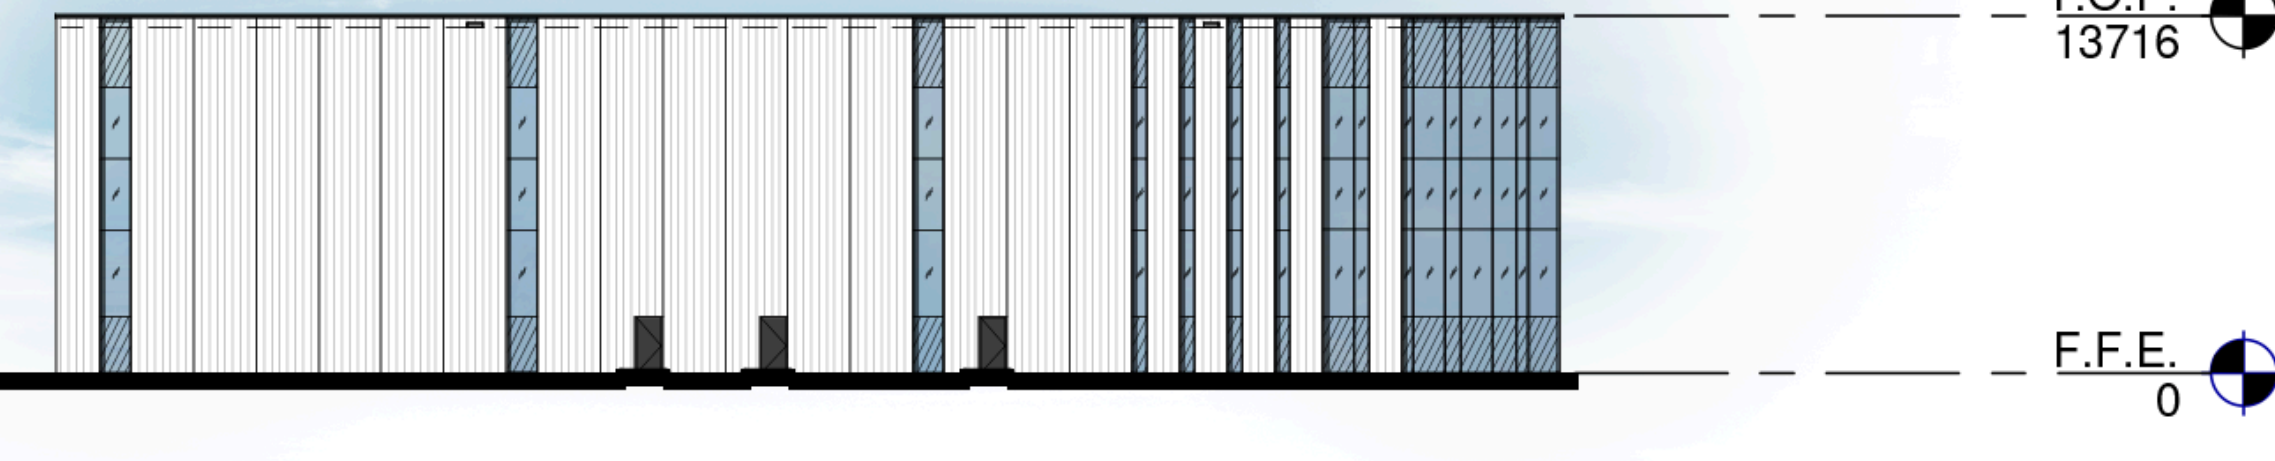

BUILDING 3 - EAST EXTERIOR ELEVATION ④