




North Chiswick
Business Park

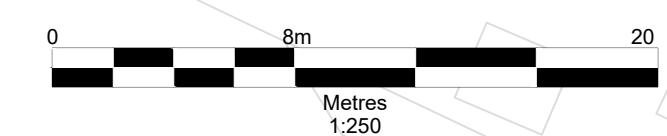

Notes

1. Reproduced from the Ordnance Survey Map with the permission of the Controller of Her Majesty's Stationary Office, Crown Copyright, Licence Number 100004910.

- Site Boundary
- Joined Containers
- Individual Containers
- Canopies

Rev	subject	date



Darwen Resource Recovery Park, Lower Eccleshill Road, Darwen, BB3 0RP
Tel: (01254) 819700, Fax: (01254) 819749, Email: richard.bisset@suez.com

Site Striling Road HWRC Acton	
Title Proposed Site Layout	
Scale 1:250 @ A3	
Date October 2024	
Drawing Ref Slg-PLN-1024-02	Drawn by RB
	Checked by IL