

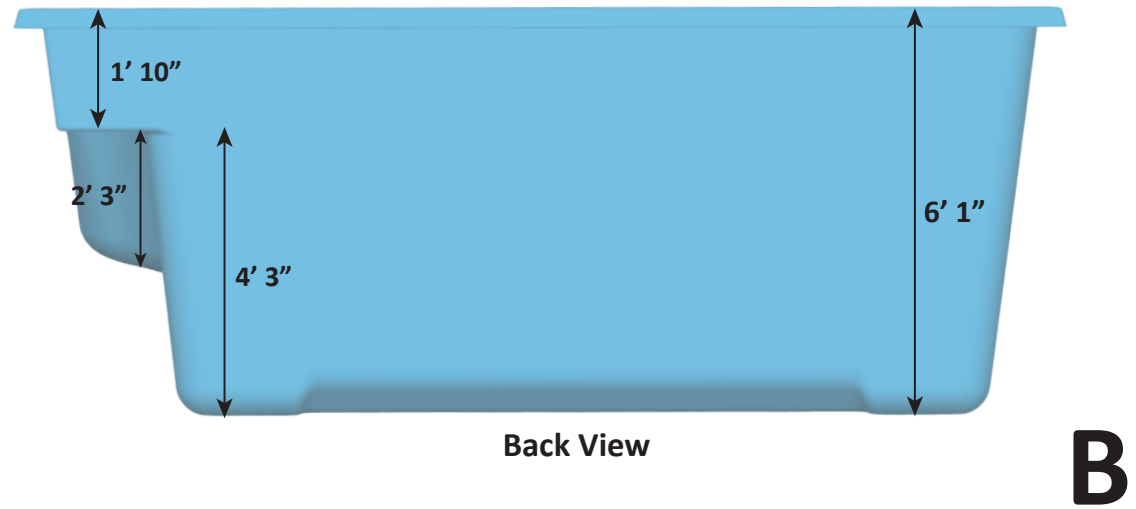


Over Head View

WYLELA COVE GRANDE DETAIL SHEET - 11-25-24 - REVISION 01

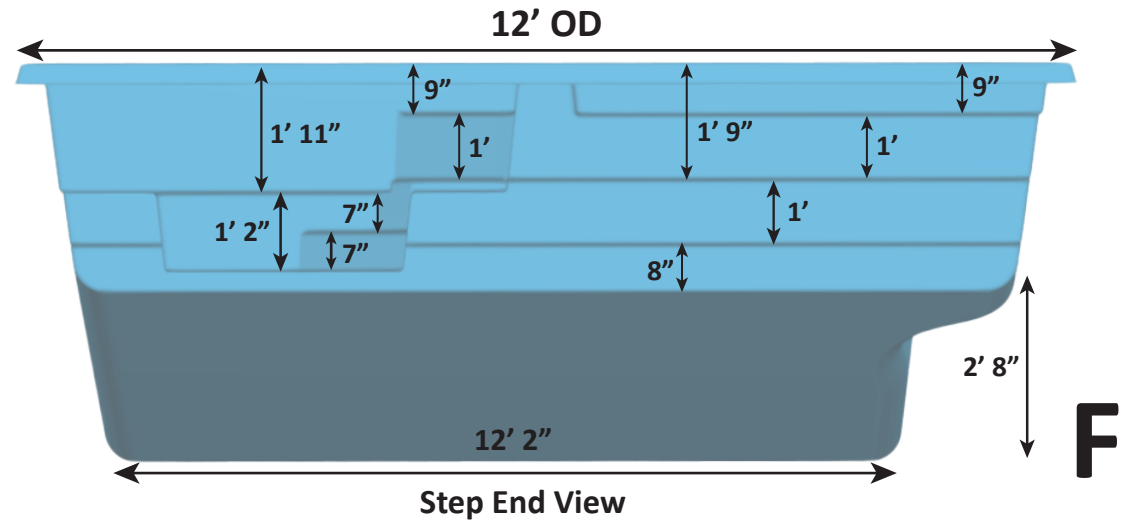


Pool + Spa Surface Area: 433.72 Sq. ft. (Spa: 41 Sq. ft.)
 Pool + Spa Perimeter: 88 Lin. ft. (Spa: 25.69 Lin. ft.)
 Pool + Spa Volume: 11,134 Gal. (Spa: 570 Gal.)
 Per sect. 8.1, surfaces that provide footing have slip resistant surfaces.
 All measurements are averages.

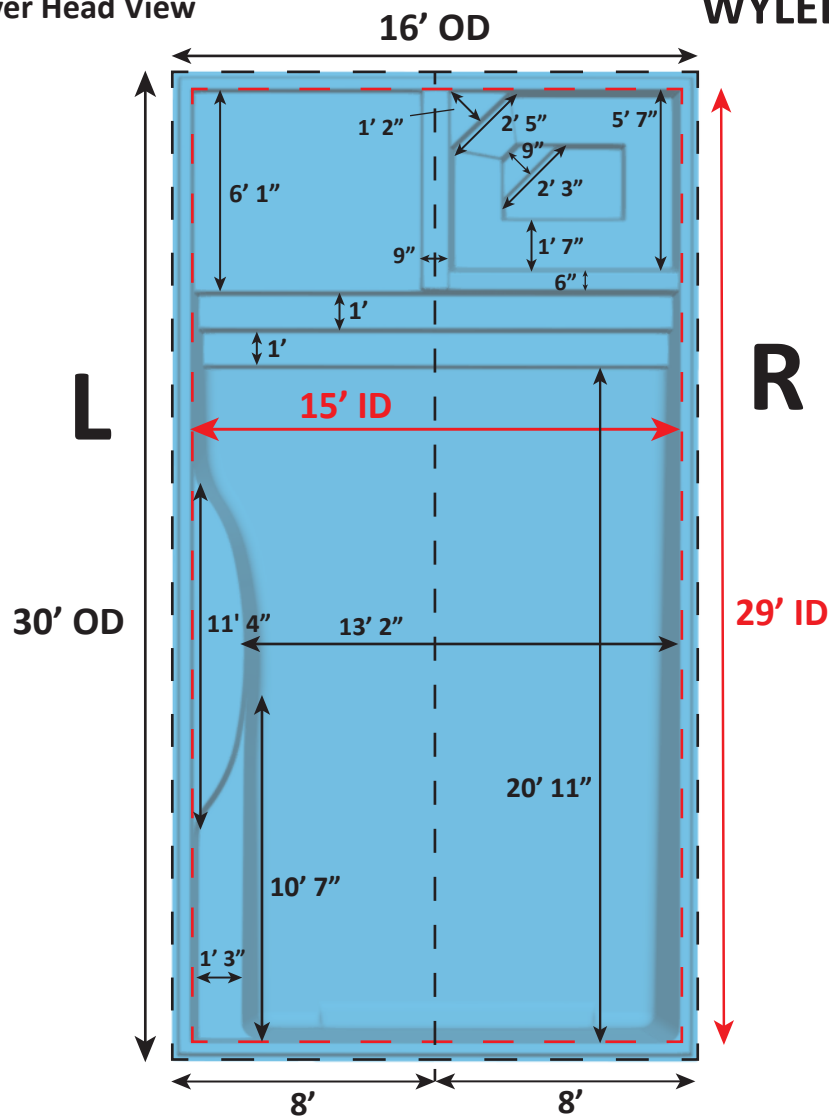

USA Specifications



WYLELA COVE GRANDE DETAIL SHEET - 11-25-24 - REVISION 01

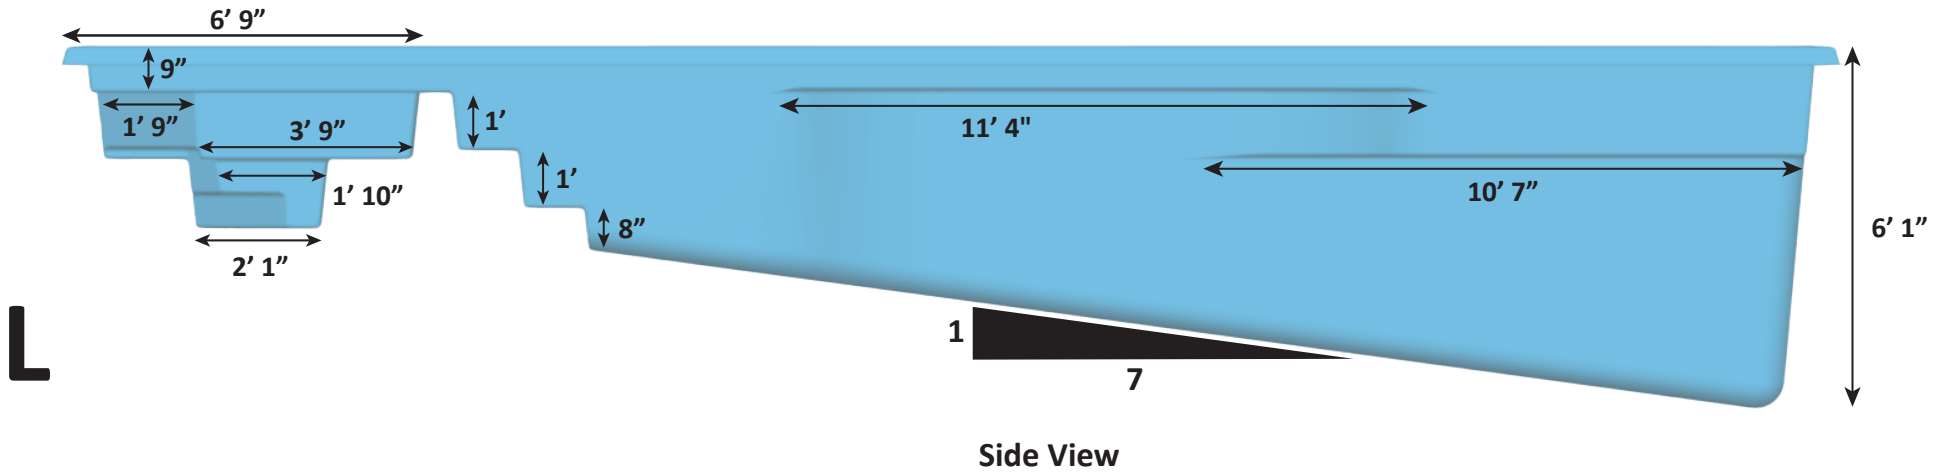

Pool + Spa Surface Area: 433.72 Sq. ft. (Spa: 41 Sq. ft.)
 Pool + Spa Perimeter: 88 Lin. ft. (Spa: 25.69 Lin. ft.)
 Pool + Spa Volume: 11,134 Gal. (Spa: 570 Gal.)
 Per sect. 8.1, surfaces that provide footing have slip resistant surfaces.
 All measurements are averages.



USA Specifications

