
## PG-01 GEOMETRIC PATTERNS

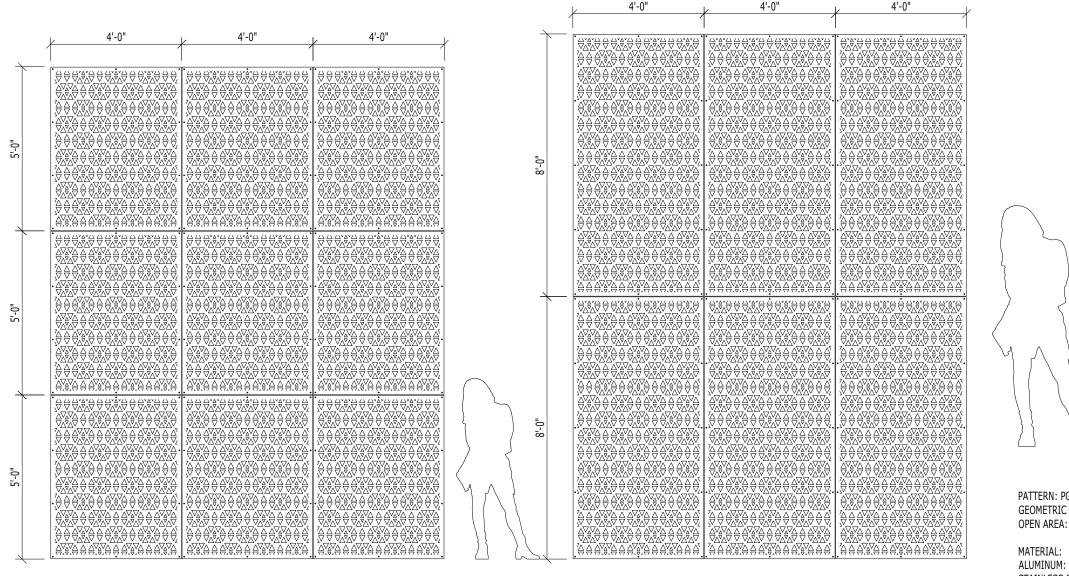


WALL SYSTEM WITH 4'-0" x 8'-0" STANDARD PANELS

FINISH:



WALL SYSTEM WITH 4'-0" x 5'-0" STANDARD PANELS



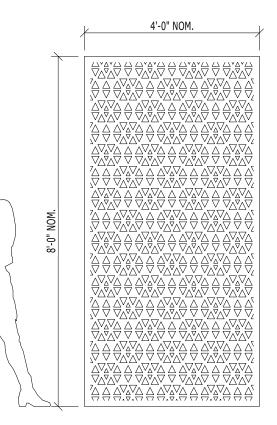


PATTERN: PG 01 OPEN AREA: 29.7%

ALUMINUM: 1/8", 3/16" & 1/4" STAINLESS STEEL 14GA STEEL 14GA & 11GA

ALUMINUM ~ POWDER COAT AND PVDF STAINLESS STEEL ~ BRUSHED SATIN STEEL ~ POWDER COAT, WEATHERED AND MILL

AN ARRAY OF FINISHES AND SIZES ARE AVAILABLE ON REQUEST

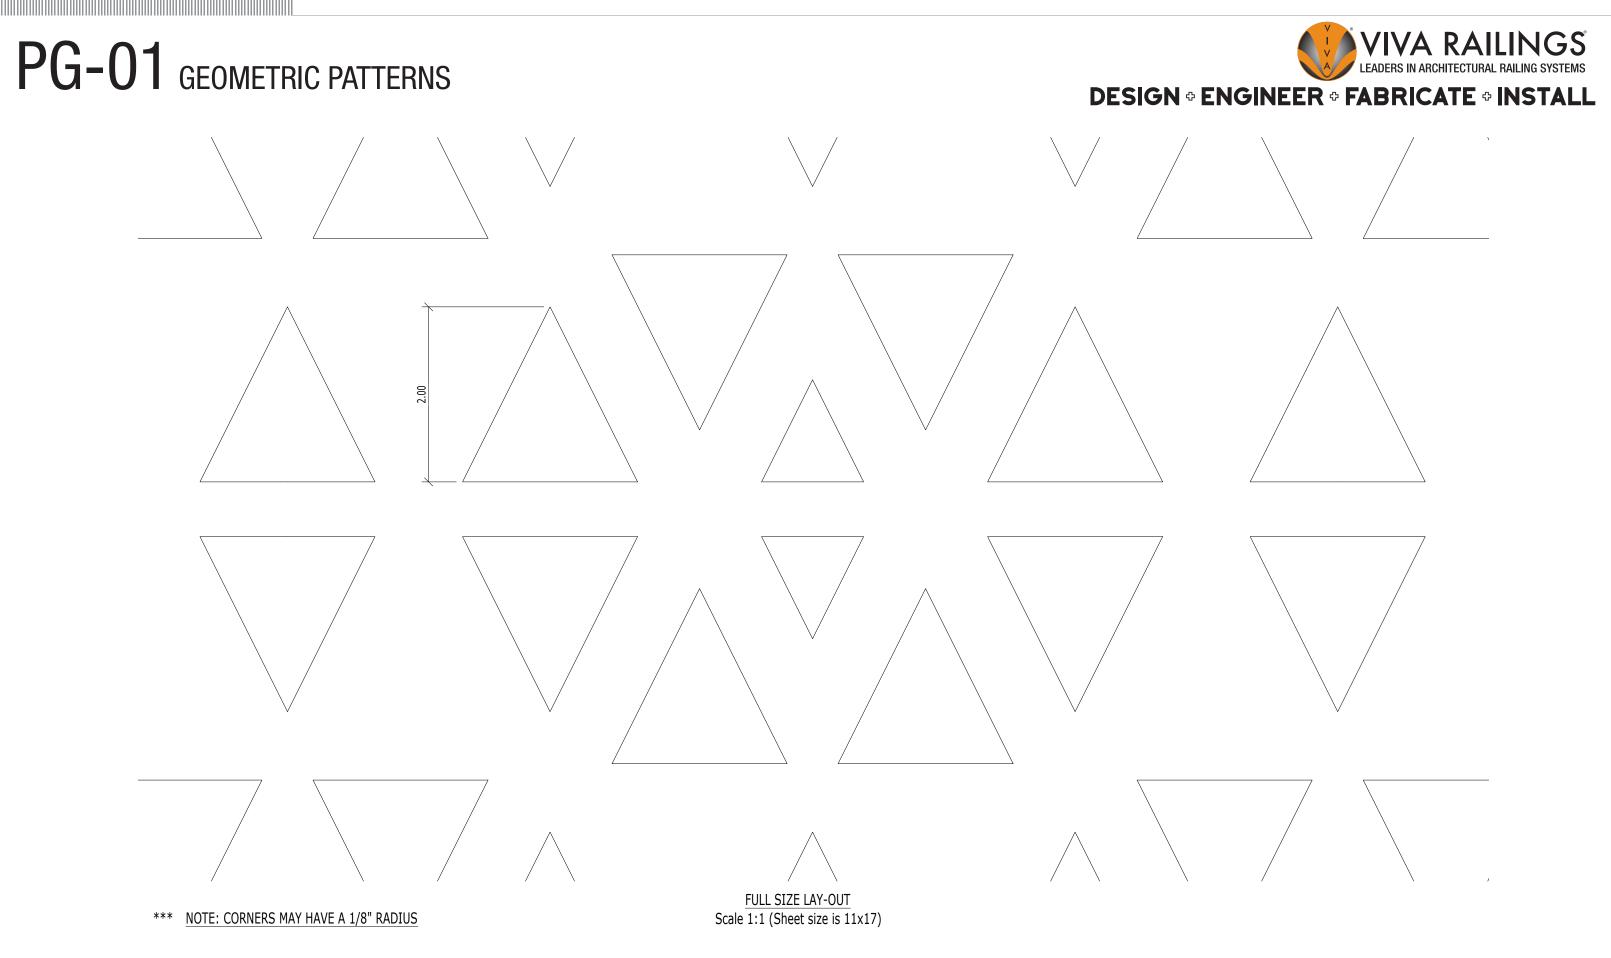

VIVA RAILINGS IS NOT RESPONSIBLE FOR THE STRUCTURAL INTEGRITY OF ANY BUILDING SYSTEMS OR OTHERS FOR WHOM VIVA RAILINGS IS NOT RESPONSIBIL. THESE DRAWINGS ARE INTENDED FOR THE SOLE USE OF VIVA RAILINGS'S MATERIALS. THESE DRAWINGS ARE INTENDED FOR THE SOLE USE OF VIVA RAILINGS IS NOT RESPONSIBLE. THESE DRAWINGS ARE INTENDED FOR THE SOLE USE OF VIVA RAILINGS. CUSTOMER AND THEIR AGENTS FOR THE INSTALLATION OF PRODUCTS FOR ANY OTHER PURPOSE IS FORBIDDEN. SCALES ARE PROVIDED FOR REFERENCE ONLY. FOR PRODUCT INFORMATION AND TECHNICAL SUPPORT, PLEASE CONTACT VIVA RAILINGS.