
PG-08 GEOMETRIC PATTERNS

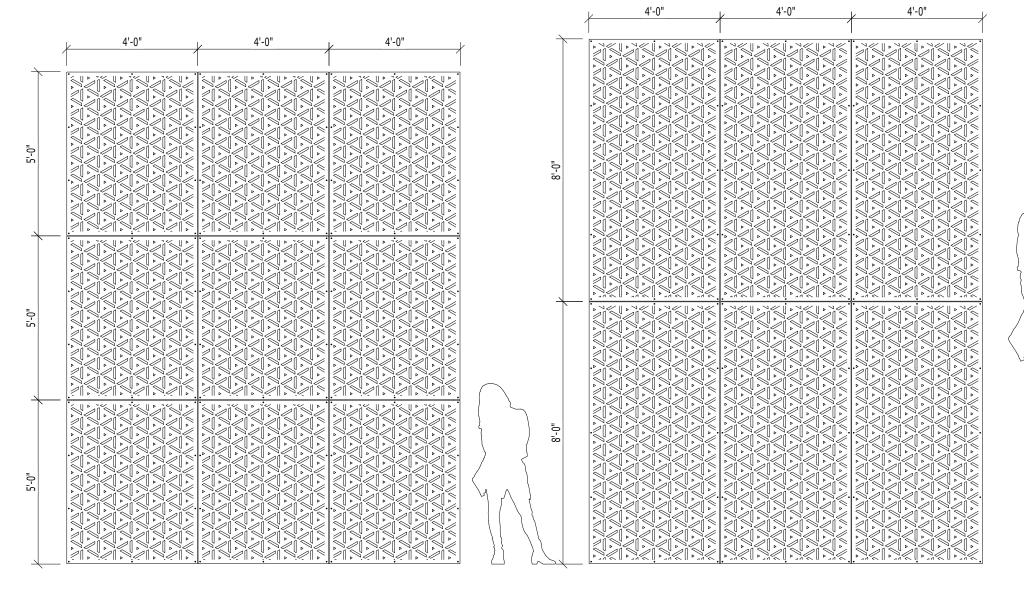

WALL SYSTEM WITH 4'-0" x 5'-0" STANDARD PANELS

WALL SYSTEM WITH 4'-0" x 8'-0" STANDARD PANELS


PATTERN: PG 08 GEOMETRIC OPEN AREA: 23.2% MATERIAL:

ALUMINUM: 1/8", 3/16" & 1/4" STAINLESS STEEL 14GA STEEL 14GA & 11GA


FINISH: ALUMINUM ~ POWDER COAT AND PVDF STAINLESS STEEL ~ BRUSHED SATIN STEEL ~ POWDER COAT, WEATHERED AND MILL

REPRODUCTION AND USE OF THESE DESIGNS FOR ANY OTHER PURPOSE IS FORBIDDEN. SCALES ARE PROVIDED FOR REFERENCE ONLY. FOR PRODUCT INFORMATION AND TECHNICAL SUPPORT, PLEASE CONTACT VIVA RAILINGS' CUSTOMER AND THEIR AGENTS FOR THE INSTALLATION OF PRODUCTS FURNISHED BY 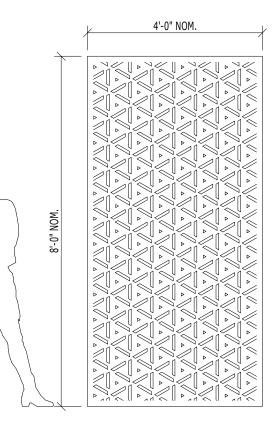

AN ARRAY OF FINISHES AND SIZES ARE AVAILABLE ON REQUEST

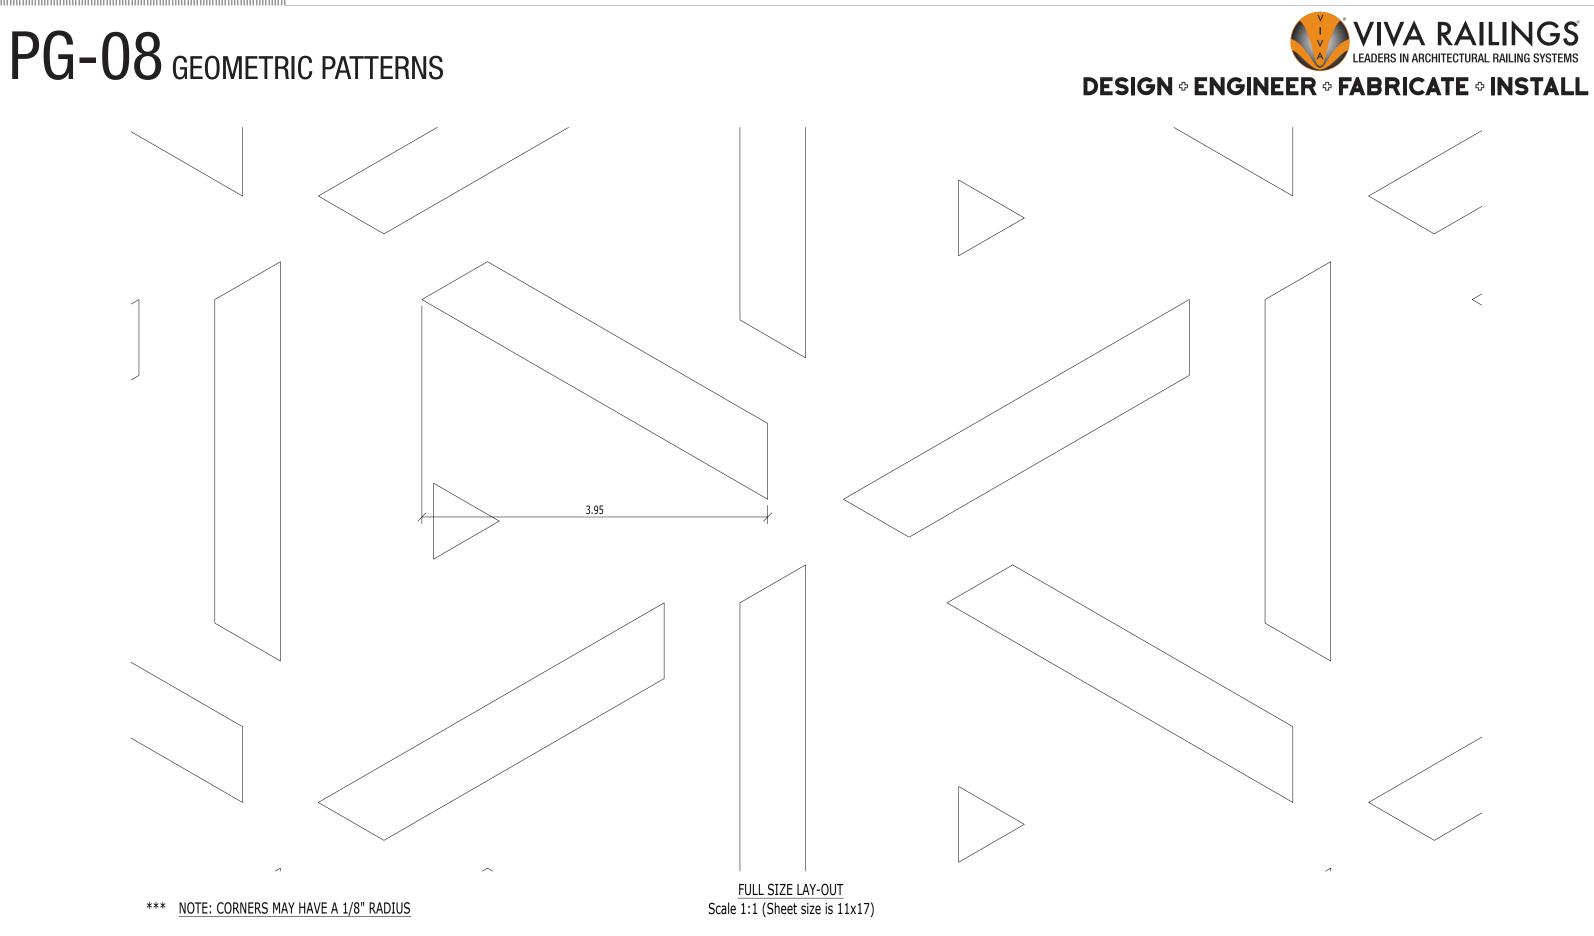

