
## PO-08 ORGANIC PATTERNS




## **DESIGN \* ENGINEER \* FABRICATE \* INSTALL**

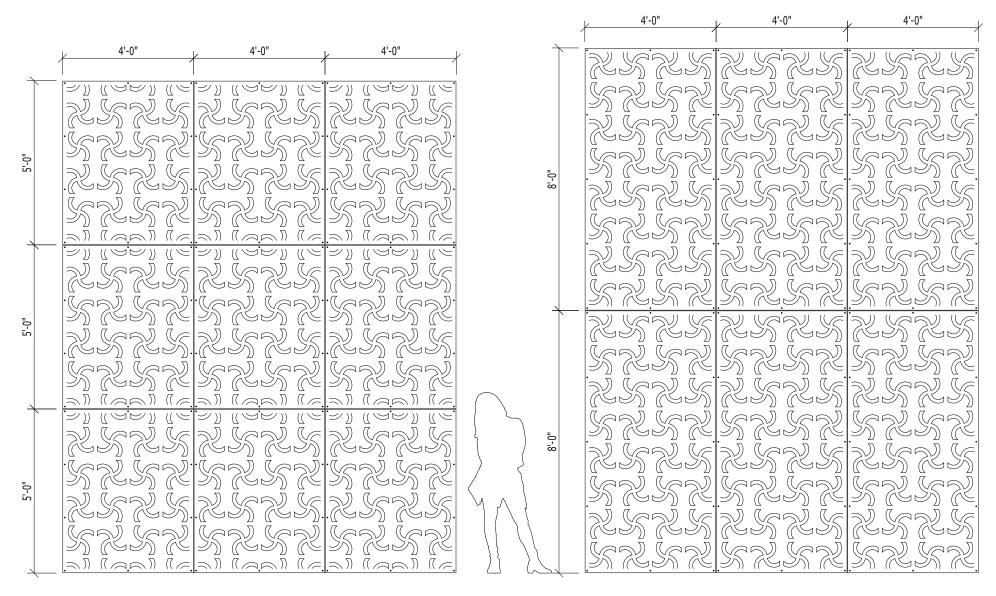

WALL SYSTEM WITH 4'-0" x 5'-0" STANDARD PANELS

WALL SYSTEM WITH 4'-0" x 8'-0" STANDARD PANELS

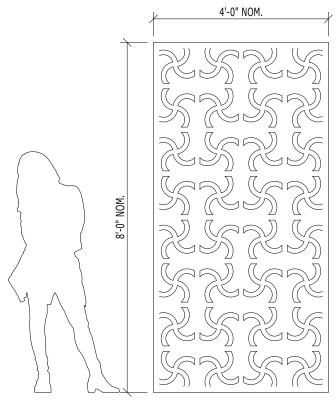

PATTERN: PO 08 ORGANIC OPEN AREA: 24.9%

MATERIAL: ALUMINUM: 1/8", 3/16" & 1/4" STAINLESS STEEL 14GA STEEL 14GA & 11GA

FINISH: ALUMINUM ~ POWDER COAT AND PVDF STAINLESS STEEL ~ BRUSHED SATIN STEEL ~ POWDER COAT, WEATHERED AND MILL


AN ARRAY OF FINISHES AND SIZES ARE AVAILABLE ON REQUEST

VIVA RAILINGS IS NOT RESPONSIBLE FOR THE STRUCTURAL INTEGRITY OF ANY BUILDING SYSTEMS OR OTHER MATERIALS. ANY SUCH DESIGN RESPONSIBLITY BELONGS TO OTHER STOR WHO THE BUILDING SYSTEMS OR OTHER STOR WHO THE BUILDING SYSTEMS OR OTHER MATERIALS. ANY SUCH DESIGN RESPONSIBLITY BELONGS TO OTHER FOR WHO THE BUILDING SYSTEMS OR OTHER MATERIALS. ANY SUCH DESIGN RESPONSIBLITY BELONGS TO OTHER FOR WHO THE BUILDING SYSTEMS OR OTHER STOR WHO THE BUILDING SYSTEMS OR OTHER PRODUCTS ARE TO BE ATTACHED ARE STRUCTURALLY SOUND OR REFERENCE ONLY. FOR PRODUCT STRUCTURALLY SOUND OR REFERENCE ONLY. FOR PRODUCT STRUCTURAL SUPPORT, PLEASE CONTACT VIVA RAILINGS. VIVA RAILINGS. VIVA RAILINGS. WITH RESPONSIBLE THE SOLE OWNER OF ALL DESIGNS FOR ANY OTHER PURPOSE IS FORBIDDEN. SCALES ARE PROVIDED FOR REFERENCE ONLY. FOR PRODUCT INFORMATION AND TECHNICAL SUPPORT, PLEASE CONTACT VIVA RAILINGS.

## PO-08 ORGANIC PATTERNS



## **DESIGN \* ENGINEER \* FABRICATE \* INSTALL**

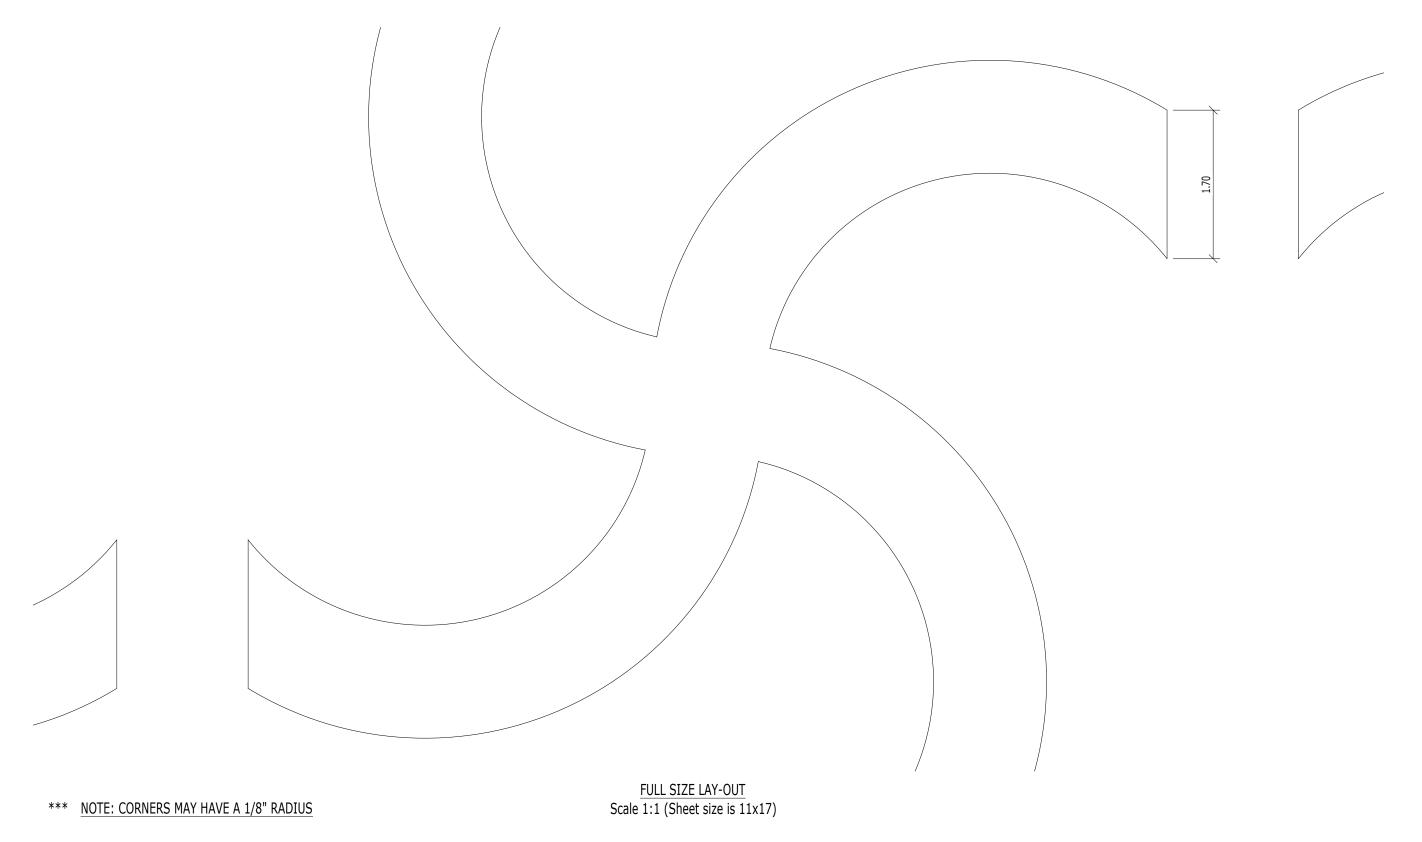

VIVA RAILINGS IS NOT RESPONSIBLE FOR THE STRUCTURAL INTEGRITY OF ANY BUILDING SYSTEMS OR OTHER MATERIALS. ANY SUCH DESIGN RESPONSIBILITY BELONGS TO OTHER STRUCTURALLY SOUND OR DESIGNED TO PROPERLY SUPPORT VIVA RAILINGS. VIVA RAILINGS SYSTEMS OR OTHER MATERIALS. ANY SUCH DESIGN RESPONSIBILITY BELONGS TO WHICH VIVA RAILINGS IS NOT RESPONSIBLE. THESE DRAWINGS ARE INTENDED FOR THE SOLE USE OF VIVA RAILINGS. VIVA RAILINGS. VIVA RAILINGS FOR THE INSTALLATION OF PRODUCTS FURNISHED BY VIVA RAILINGS. VIVA